


No. 4 COUNTER

No. 3 COUNTER

No. 2 COUNTER

No. 1 COUNTER

MAIN ADIT LEVEL

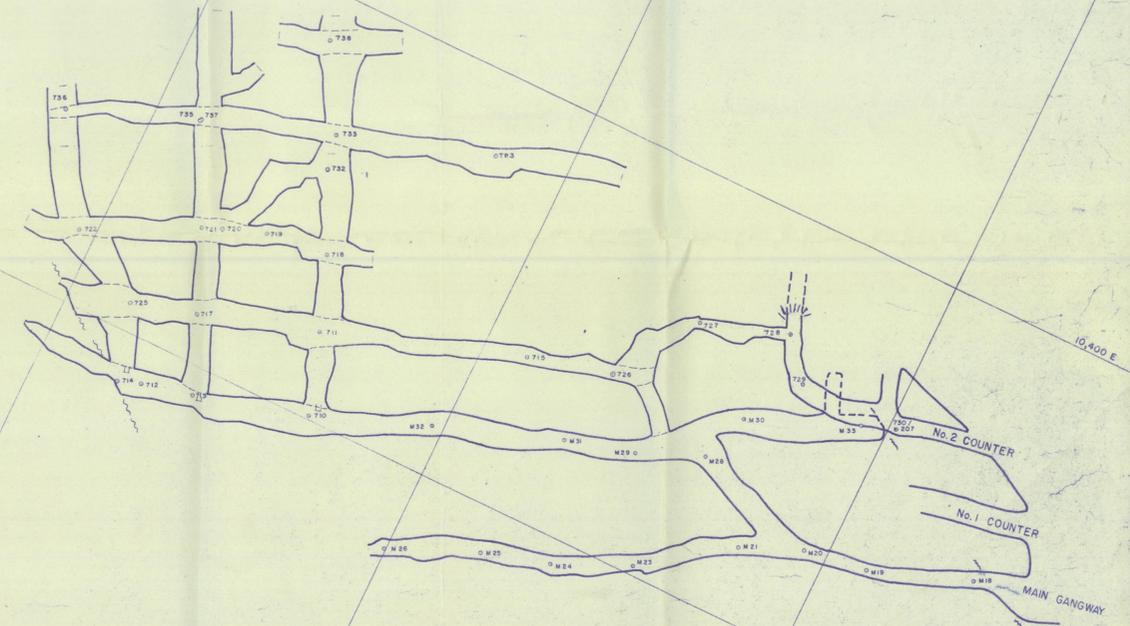


TANTALUS BUTTE MINE
NORTHERLY SECTION
UNDERGROUND PLAN
YUKON COAL CO. LTD., CARMACKS, Y.T.

DRAWN	BY	DATE	SCALE: 1" = 40'
CHECKED			DWG. No.

REVISED TO BY


04104

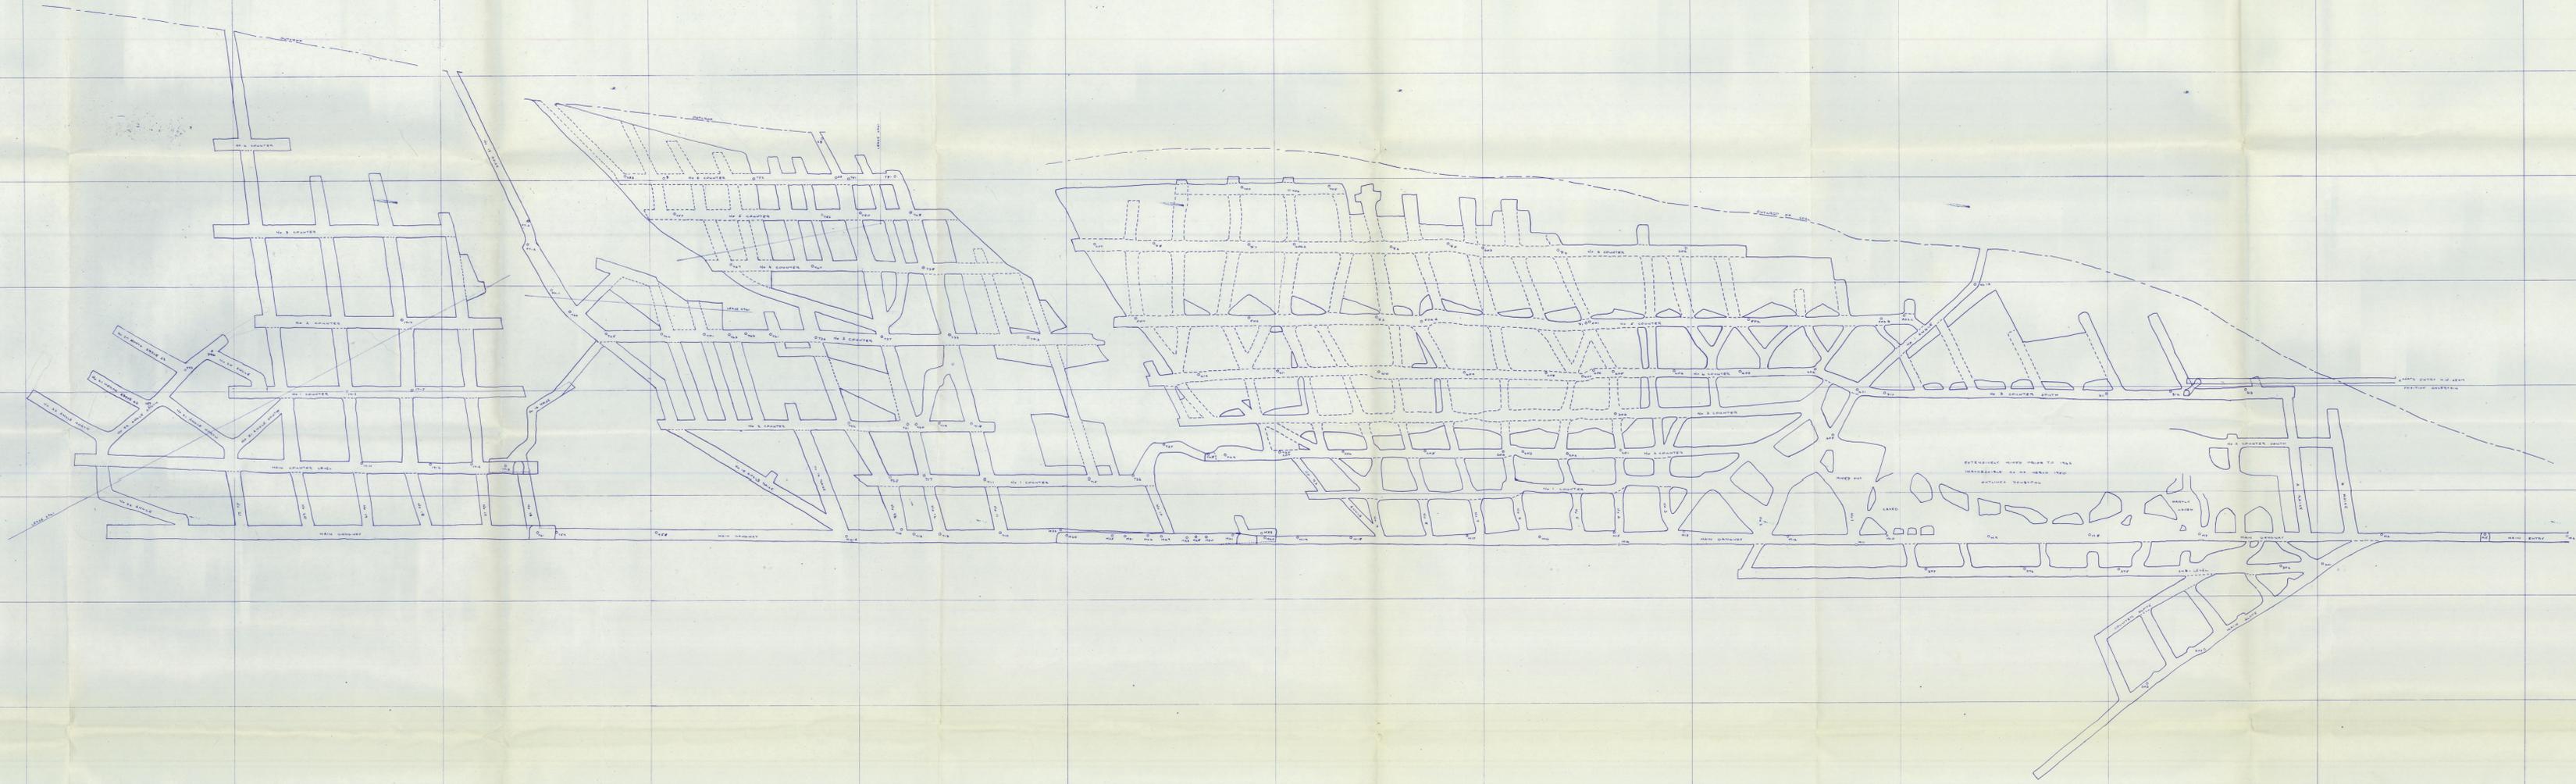

High Water Plans Levels (Kamp) Wires
 172' Above Indian (Mean Sea Level)

Revised to 20th June 1967
 R.H. Egan
 Chief Mine Engineer


TANTALUS BUTTE MINE	
VERTICAL N-S LEVEL SECTION	
TUSON COAL CO. LTD.	
BY	SCALE: 1" = 40'
DATE	
REVISION	DATE
	DWG. NO. 172

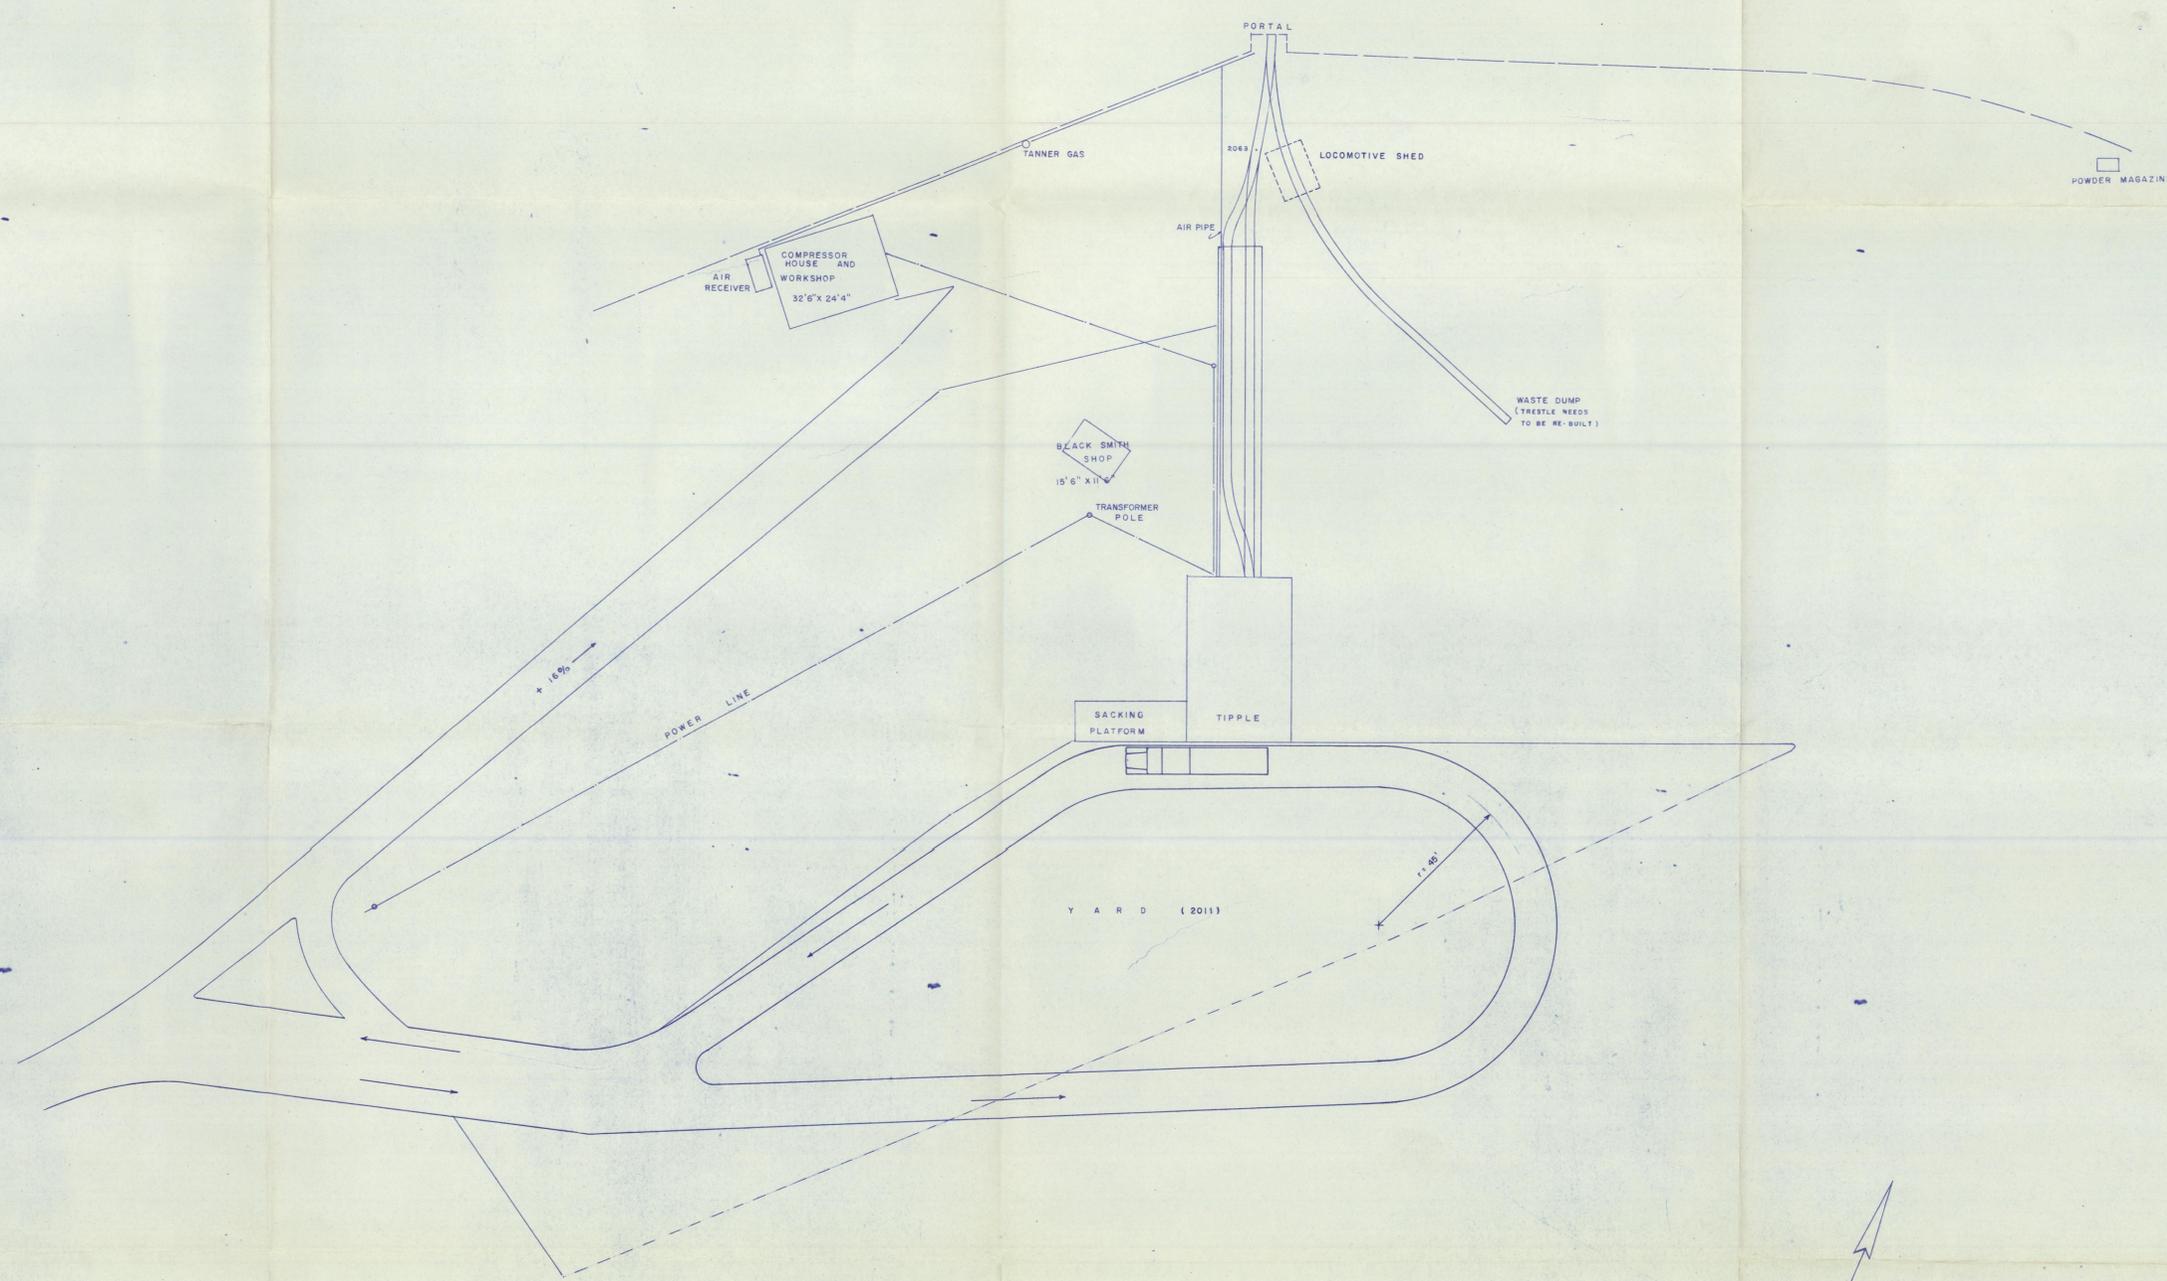

SURVEYED BY H. DEGE & M. HAMPTON

06/104
092574

ANVIL MINING CORP.	
WHITEHORSE	
TANTALUS BUTTE MINE SURFACE FACILITIES	
DATE: 22-7-66	DRAWING NO: WA-855
SCALE: 1"=20'	FILE: 2
DRAWN BY: A.M.	
DATE PRINTED	

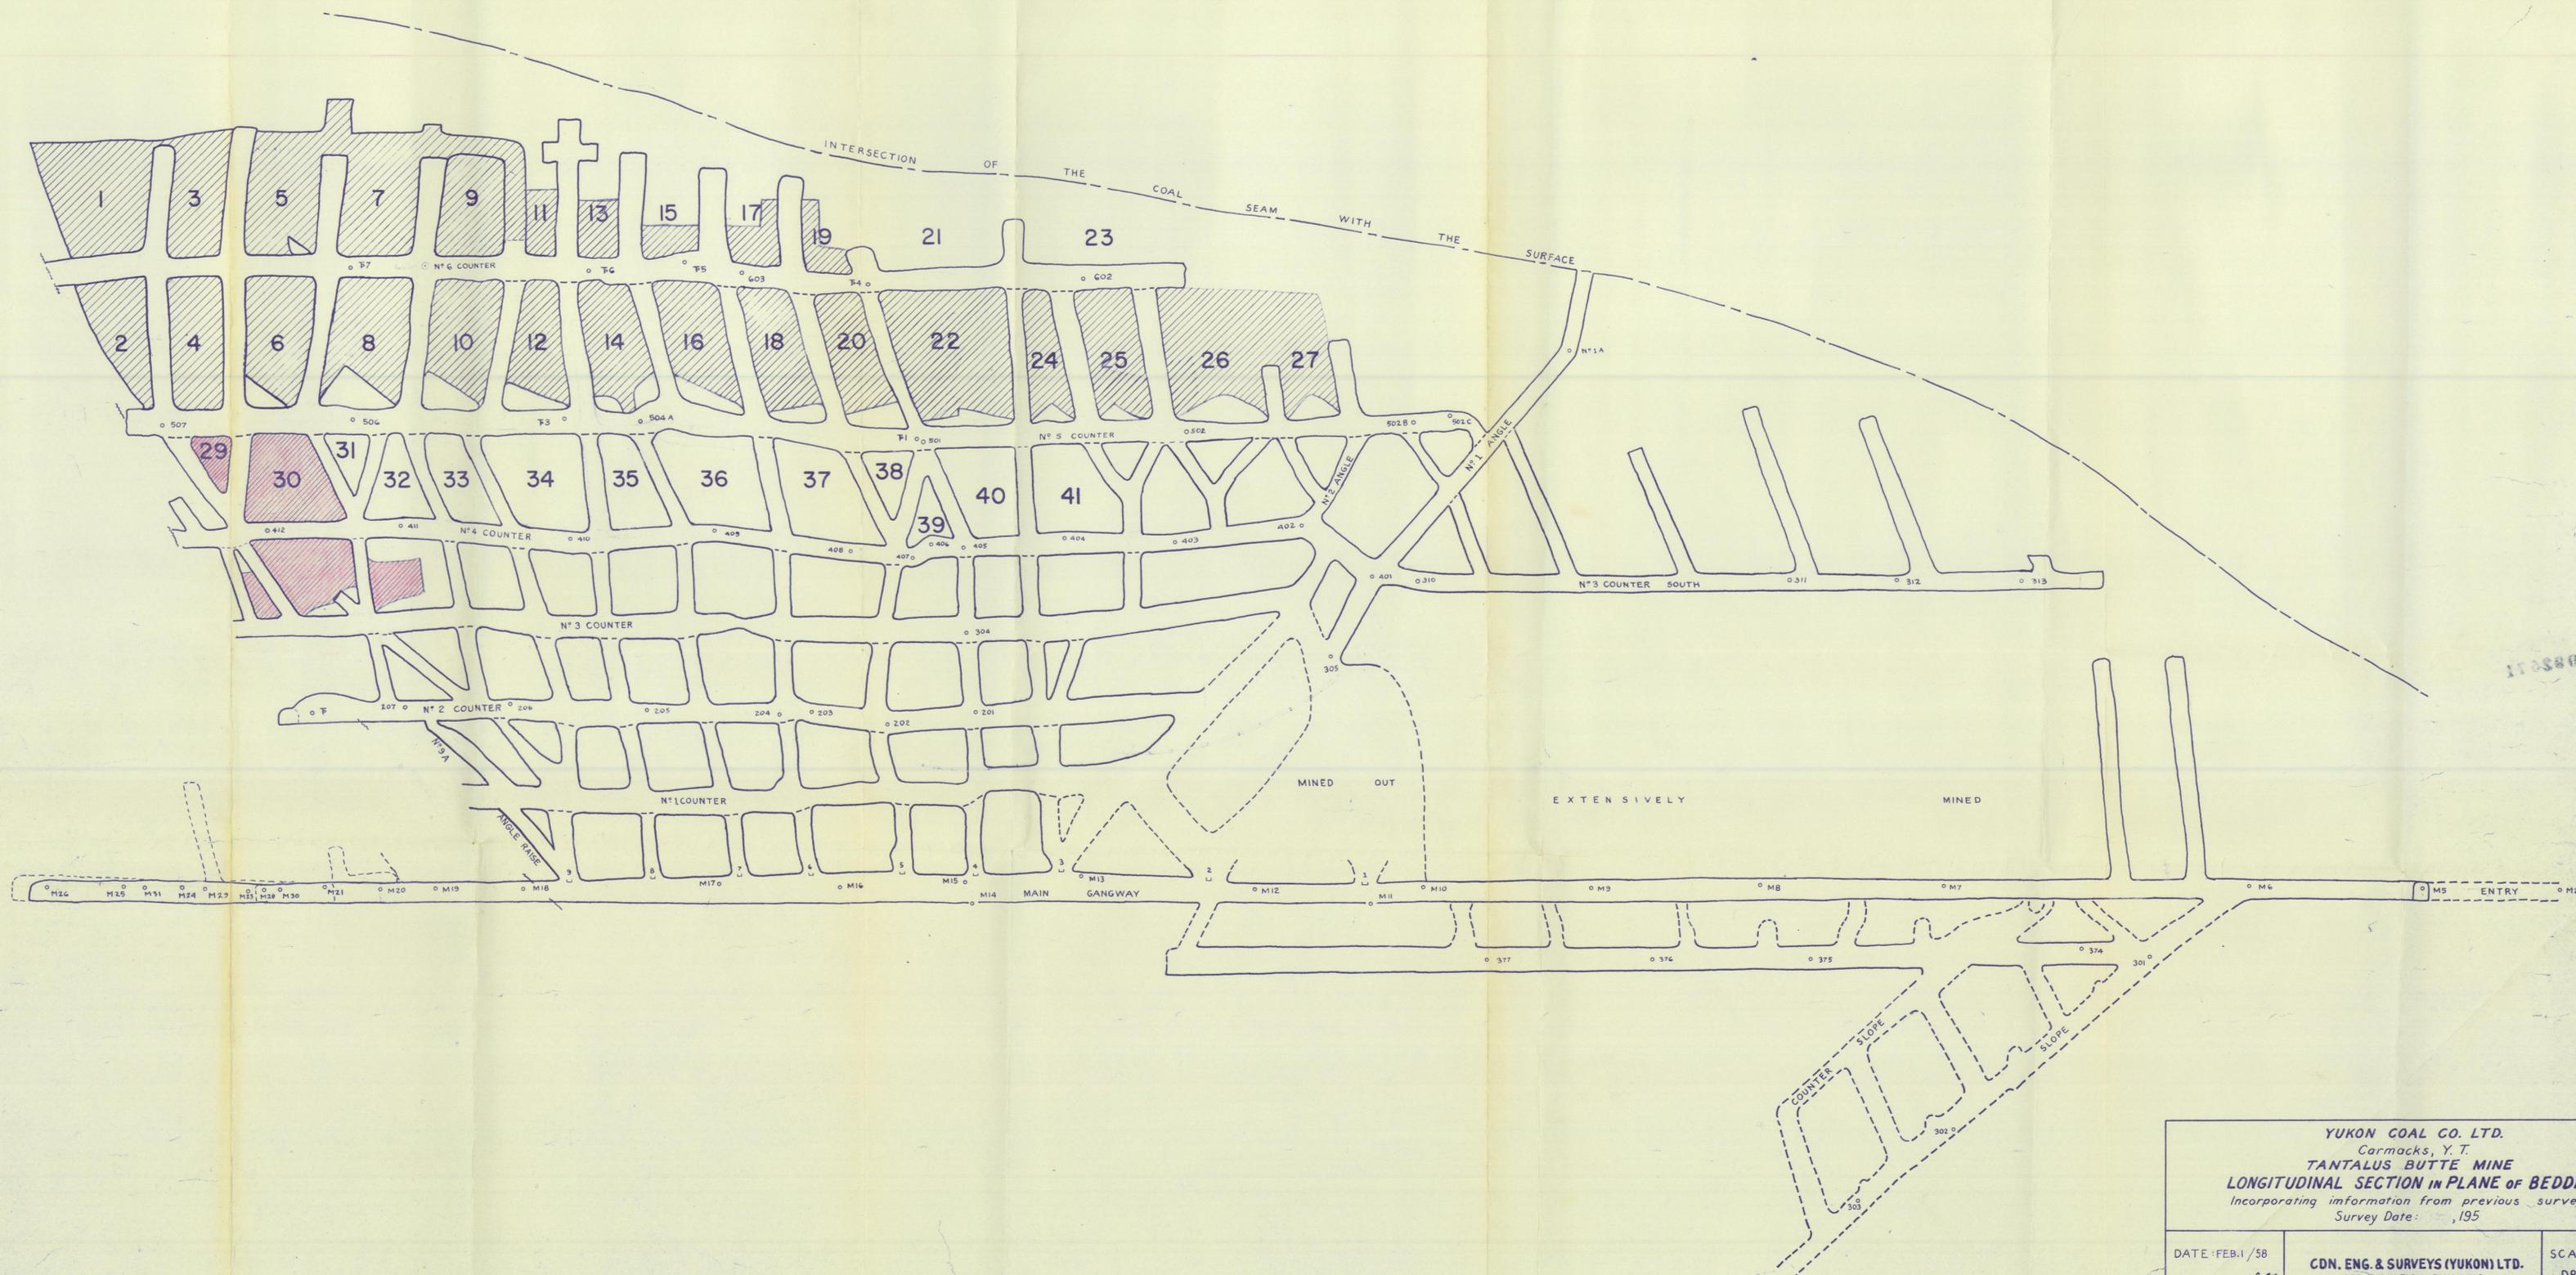


YUKON COAL CO. LTD.
 Carmacks, Y.T.
TANTALUS BUTTE MINE
 LONGITUDINAL SECTION IN PLANE OF BEDDING
 Incorporating information from previous surveys
 Survey Date: , 195

DATE: FEB. 1 / 58
 DRAWN BY: *B.M.*
 CHECKED BY: *[Signature]*

CDN. ENG. & SURVEYS (YUKON) LTD.
 306 RAWLEIGH BUILDING
 JASPER AVENUE
 EDMONTON - ALBERTA

SCALE: 1" = 40'
 DRAWING N°
80-04

ae

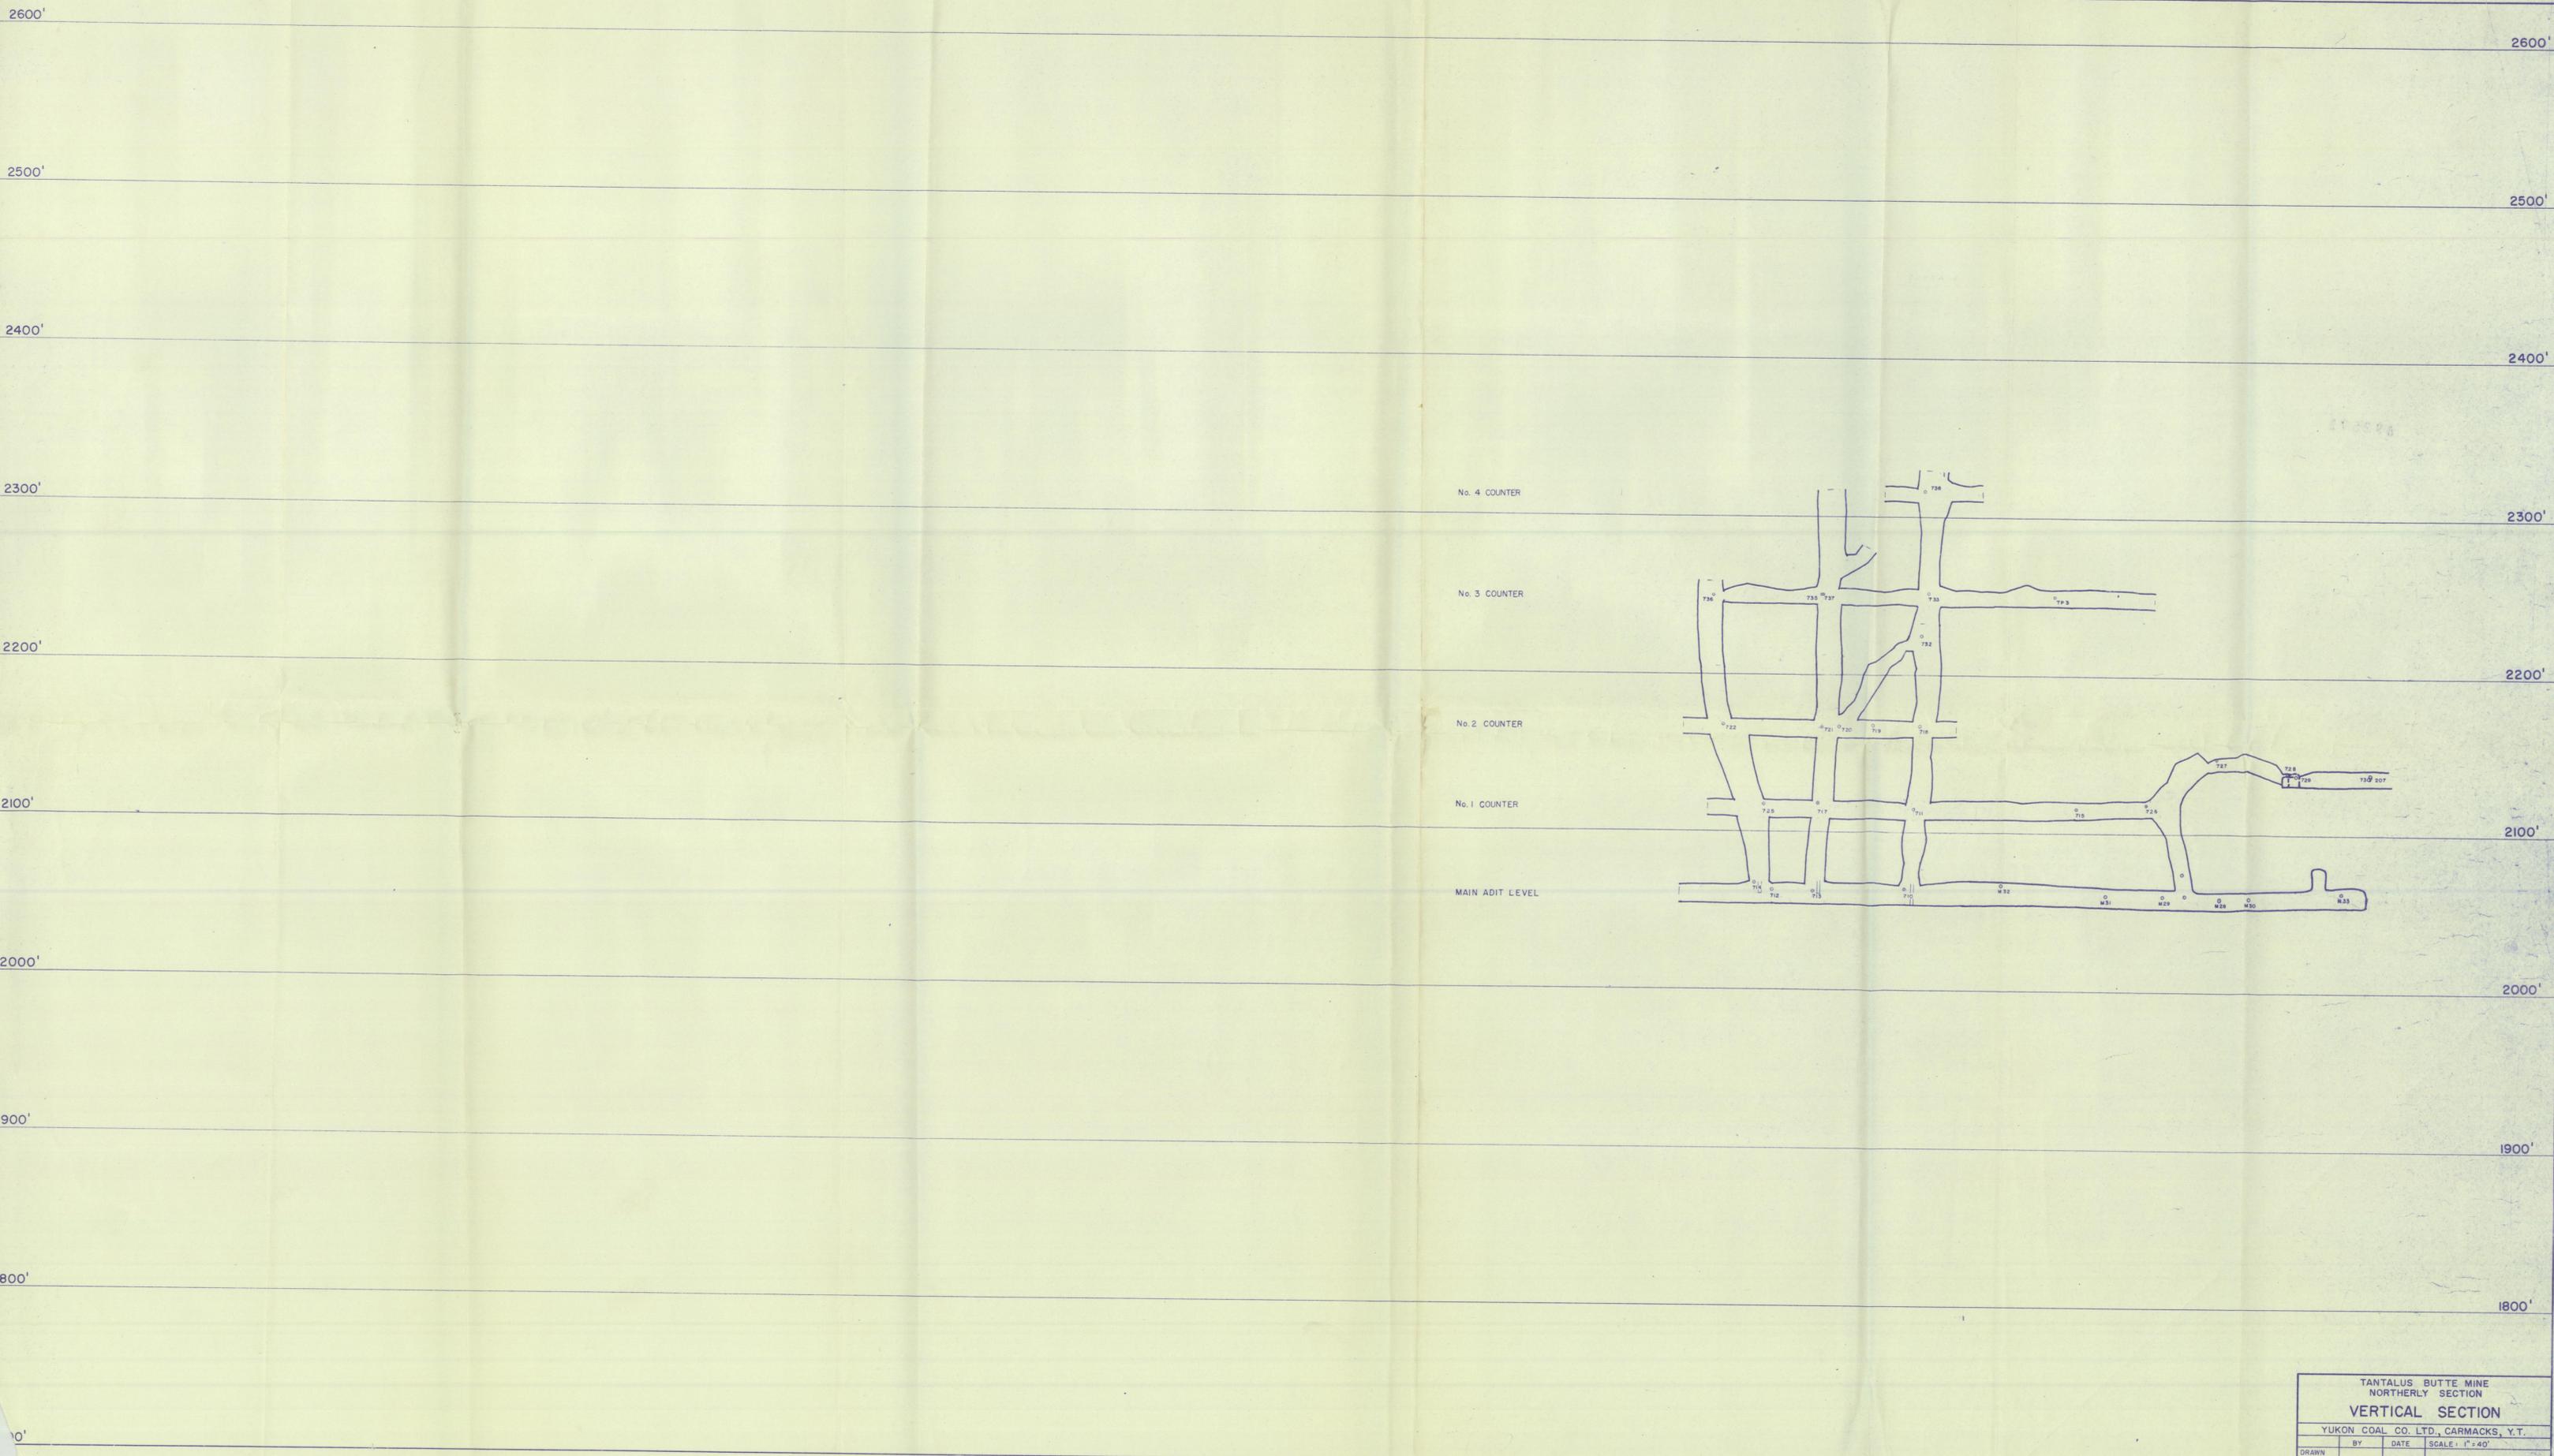

TANTALUS BUTTE MINE
 NORTHERLY SECTION
VERTICAL SECTION
 YUKON COAL CO. LTD., CARMACKS, Y.T.

BY	DATE	SCALE: 1" = 40'
DRAWN		
CHECKED		DWG. No.

REVISED TO *[illegible]* BY *[illegible]*

005011

SURFACE


No. 4 COUNTER

No. 3 COUNTER

No. 2 COUNTER


No. 1 COUNTER

MAIN ADIT LEVEL

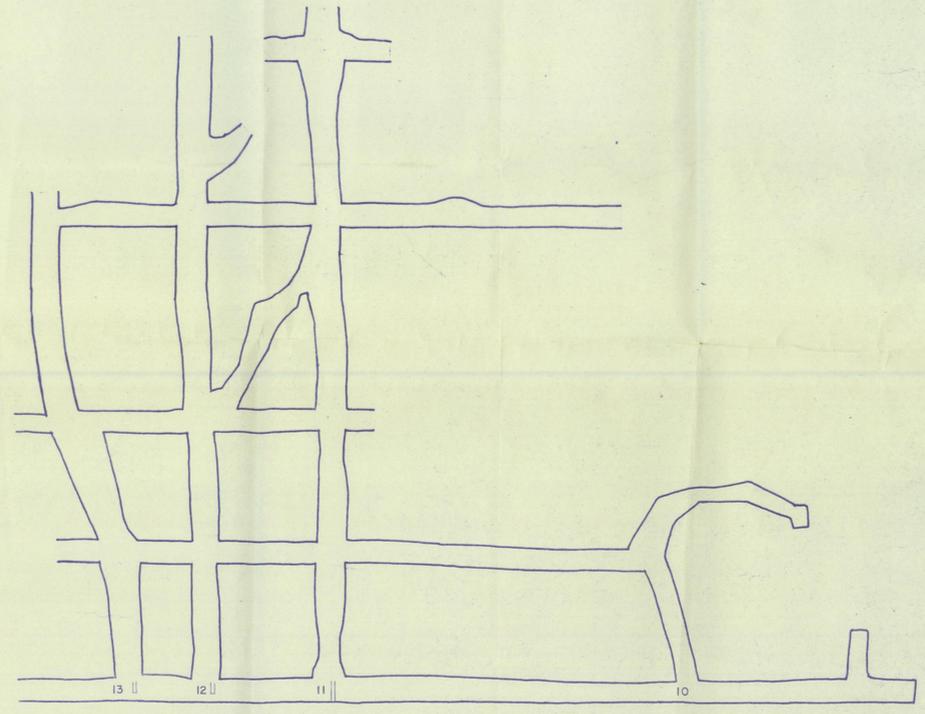

TANTALUS BUTTE MINE NORTHERLY SECTION LONGITUDINAL SECTION IN THE PLANE OF THE BEDDING			
YUKON COAL CO. LTD., CARMACKS, Y.T.			
DRAWN	BY	DATE	SCALE: 1"=40'
CHECKED			DWG.No.

SEPT-21/57
AUG 1/57
REVISED TO APPR/57 BY

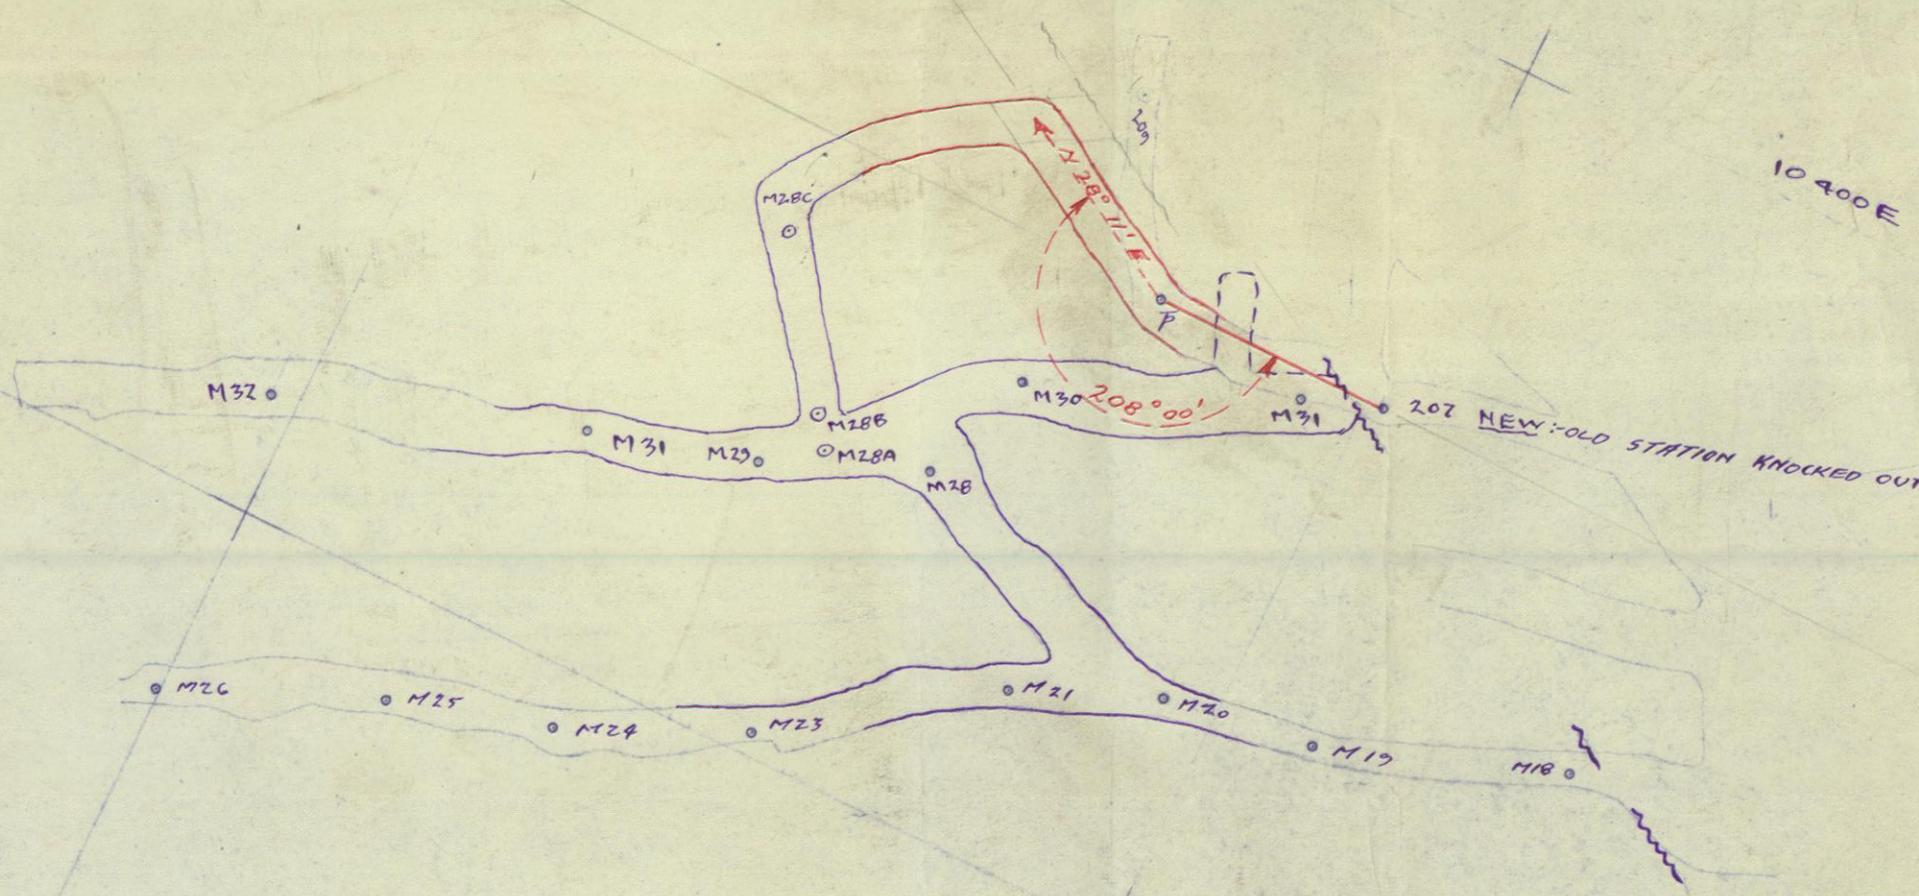


117588

12600W
10,000E
REVISED TO


BY

TANTALUS BUTTE MINE NORTHERLY SECTION			
UNDERGROUND PLAN			
YUKON COAL CO. LTD., CARMACKS, Y.T.			
	BY	DATE	SCALE: 1" = 40'
DRAWN			
CHECKED			DWG No.

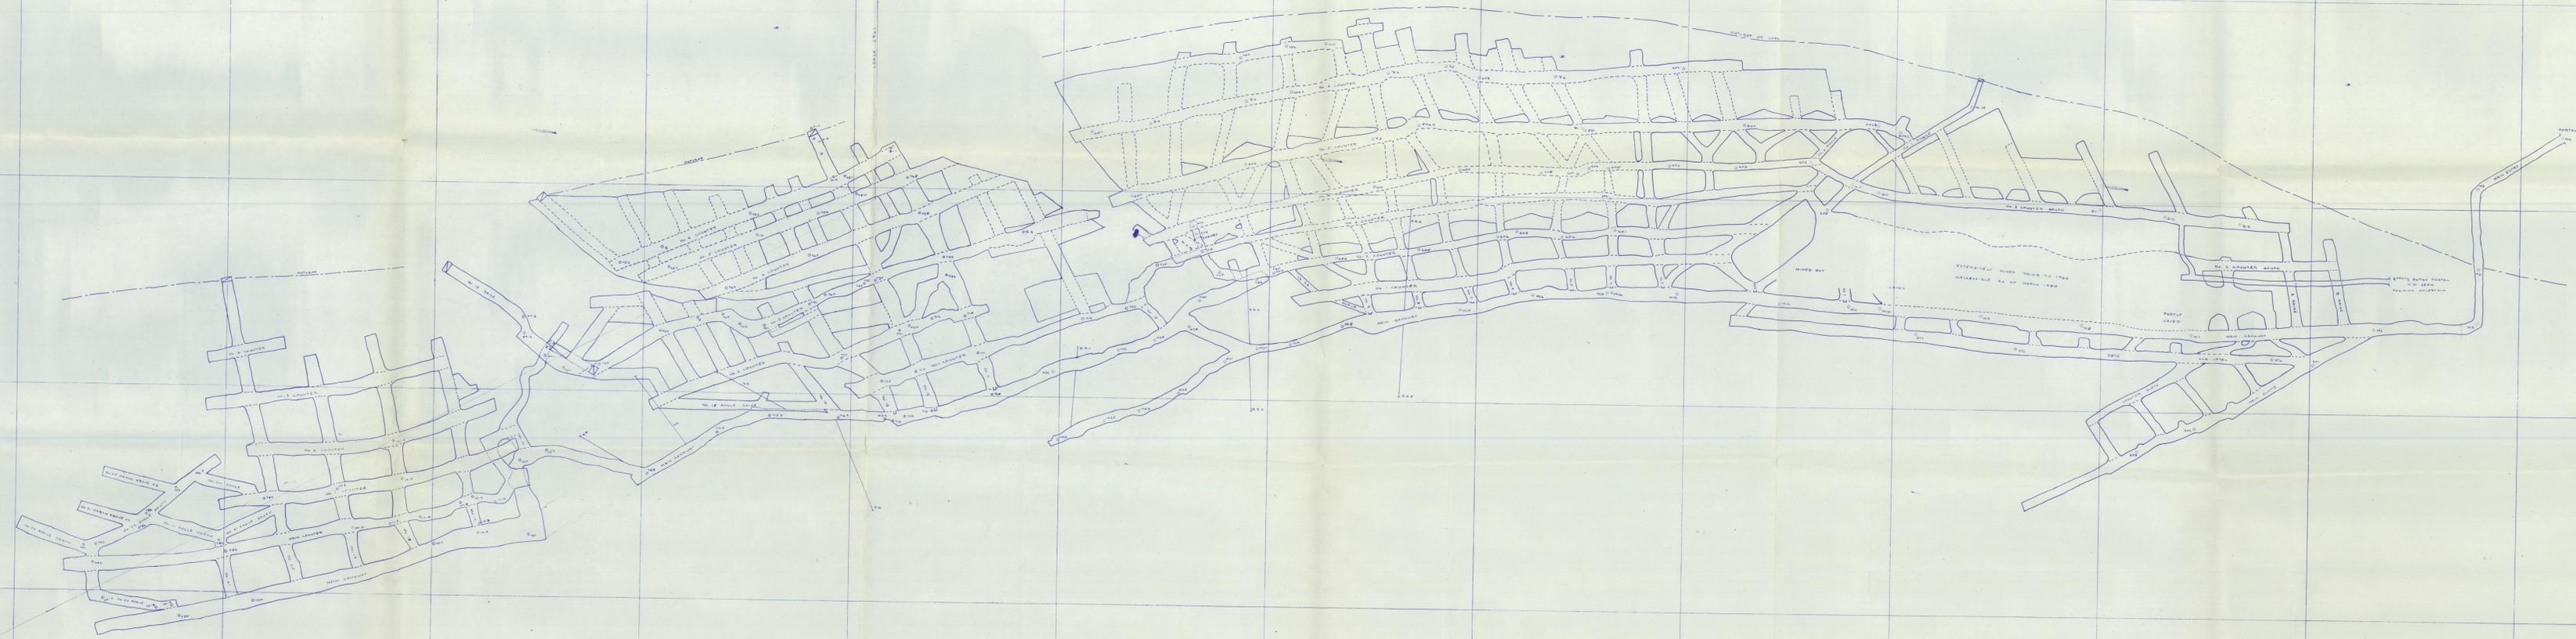

3
 2
 1
 Revised 30th Jan 1917
 S. J. Taylor
 Chief Mine Engineer

TANTALUS BUTTE MINE	
CONDENSED PLAN	
BY	DATE
SCALE	1" = 20'
REVISED	DATE
NO.	171

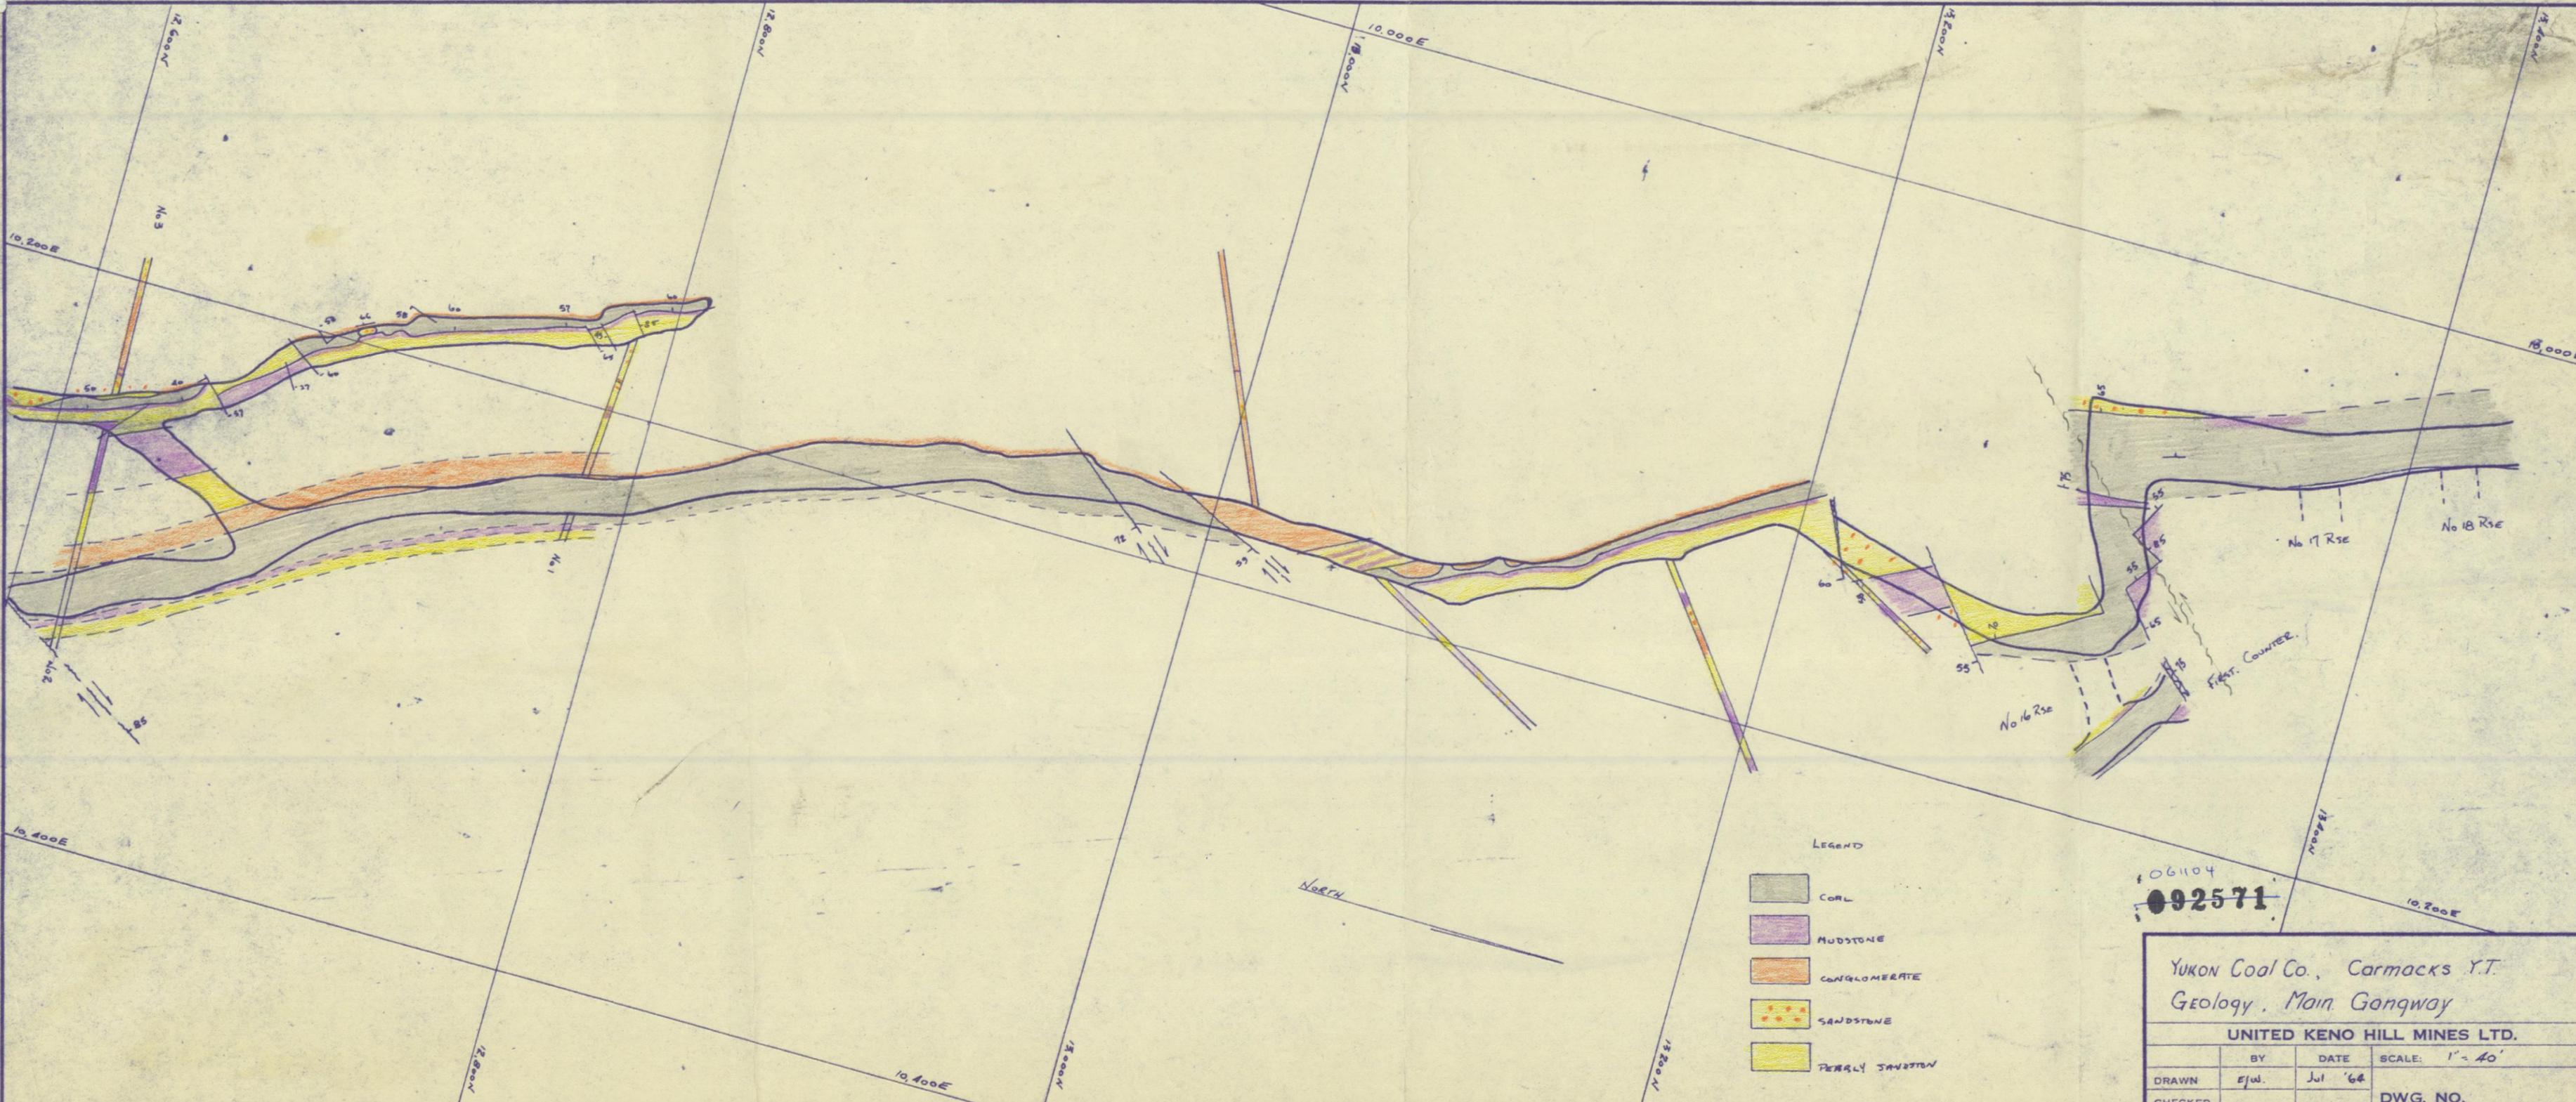

- LEGEND
- COAL
 - MUDSTONE
 - CONGLOMERATE
 - SANDSTONE
 - PEBBLY SANDSTONE

061104
092571

YUKON COAL CO., Carmacks Y.T.
 Geology, Main Gangway

UNITED KENO HILL MINES LTD.

	BY	DATE	SCALE: 1" = 40'
DRAWN	EJW.	Jul '64	
CHECKED			DWG. NO.