

MAP NO.: 115 G 6
ASSESSMENT REPORT X
PROSPECTUS
CONFIDENTIAL X
OPEN FILE

DOCUMENT NO: 092506
MINING DISTRICT: Whitehorse
TYPE OF WORK: UNDERGROUND DEVELOPMENT

REPORT FILED UNDER: Hudson Bay Exploration and Development Company

DATE PERFORMED: 1956 DATE FILED: November 8, 1956

LOCATION: LAT.: 61°28'N AREA: Quill Creek
LONG.: 139°30'W VALUE \$:

CLAIM NAME & NO.:

WORK DONE BY: H.A. MacKenzie

WORK DONE FOR: Hudson Bay Exploration and Development Company

DATE TO GOOD STANDING:

REMARKS: # 18 WELLGREEN
Plans and sections of the underground workings at WELLGREEN mine.

BOX NO.	N.T.S LOC.	PROPERTY	DRILLED FOR	YR.	HOLE NO.	INTERVAL		LIBRARY LOCATION	REMARKS
						FROM	TO		
0724 ✓	115/G 5	Welgreen	Hudson - Yukon		NO NO #2(?)	2	10	4 A	Prob. all underground holes ± 428 FT MARKER
0725 ✓					?	12	20		} NOT holes W2, W7 or u-2, u-7 (1954-1959) probably 1969 drilling - R. Carre, 1986
0726 ✓					?	24	32		
0727 ✓					?	28	40		
0728 ✓					?	42	54		
0729 ✓					?	54	64		
0730 ✓					?	NO MARKER		SPLIT	
0731 ✓		LOTS SX	LOC 4250 SEC. FROM 7 TO 3-		NO NO #X?	3	13		
0732 ✓					?	7	15		
0733 ✓			MARKER 28 FT DIFFERENT HOLE		?	24	32		
0734 ✓					?	32	40		
0735 ✓					?	44	54		
0736 ✓					OK U 381	62	68		9868 E 50792 N 4885'
0737 ✓					381?	68	73		
0738 ✓					OK U 383 ✓	0	56		3 6 14 16, 31 40 155 256 500 9968 E 4885' CORE BLOCKS
0739 ✓					U383	56	66		4885 EL. SEC 99 +68
0740 ✓					U383	66	70		END HOLE
0741 ✓					NO NO U 384?	0	80		9867 E 50795 S 4886'
0742 ✓					?	104	131		
0743 ✓					?	131	146		
0742 ✓									
0743 ✓									
0744 ✓					NO NO U 385?	0	60		9826 E 50706 N 4677'
0745 ✓					?	67	130		
0746 ✓					?	130	140		END HOLE

duplicate

BOX NO.	N.T.S LOC.	PROPERTY	DRILLED FOR	YR.	HOLE NO.	INTERVAL		LIBRARY LOCATION	REMARKS
						FROM	TO		
0747 ✓	115/G 5	Welgreen	Hudson - Yukon		U 386 ^{NO NO}	0	8	4 A	1D100 E 50078,5 N 4268'
0748 ✓					?	8	16		SPLIT - SX
0749 ✓					?	16	24		ALL SX - MASSIVE - SPLIT
0750 ✓					?	24	32		ALL MASSIVE SX
0751 ✓					^{NO NO} U 386	32	40		MASSIVE SX
0752 ✓					?	40	48		MASSIVE SX
0753 ✓					?	65	75		3 PIECES RX MOSTLY QUARTZ VEINING
0754 ✓					U 388OK	0	43		SOME MASSIVE - SX 9440 E 5D 513.5 N
0755 ✓					?	43	55		SOME MASSIVE SX
0756 ✓					^{NO MARKER} U 392?	0	100		1D599 E 50070 N CONDENSED
0757 ✓					?	100	109		SOME MASSIVE SX
0758 ✓					?	109	117		
0759 ✓					?	117	139	END HOLE?	
0760 ✓					^{NO NO} U 393?	0	66		##### 101 24E 4973 N
0761 ✓					?	66	74		SOME GOOD SX
0762 ✓					?	74	82		SOME GOOD SX
0763 ✓					?	82	90		
0764 ✓					?	90	98		
0765 ✓					?	98	106		
0766 ✓					?	108	114		
0767 ✓					?	114	132	END HOLE?	GOOD SX
0768 ✓					U 394 ✓	0	50 60		SX 4050 Level. 10050 E
0769 ✓					?	50	59		
0770 ✓					?	?	?		2 MARKERS 100 & 105
0771 ✓					?	?	?		ALL SPLIT MASSIVE SX

*Condensed
& keep
BX sec frags?*

BOX NO.	N.T.S LOC.	PROPERTY	DRILLED FOR	YR.	HOLE NO.	INTERVAL		LIBRARY LOCATION	REMARKS
						FROM	TO		
0772 ✓	115/G 5	Welgreen	Hudson - Yukon		NO. NO. U394?	?	?	4 A	4050 Level. 10050 E NO MARKER SPLIT MASSIVE SX
0773 ✓						40?	48?		MARKER 45'
0774 ✓						?	?		NO MARKERS 1 GOOD SECTIONS
0775 ✓						100	132		SMALL SECTION MASSIVE SX
0776 ✓					NO. NO. U 395?	0	88		9945 E 50106 N
0777 ✓					?	88?	96?		NO MARKERS - MASSIVE SX
0778 ✓						96?	104?		NO MARKERS - MASSIVE SX
0779 ✓							112?		NO MARKERS: MASSIVE SX
0780 ✓						112	120		SOME MASSIVE
0781 ✓						120	125	END	SOME MASSIVE
0782 ✓					U 396 ✓	0	60.5		
0783 ✓					U 396	58	65.		
0784					U 396	65	72.5		
0785					U 396	72.5	80		
0786					=	80	88		
0787					=	88	90	END	
0788					U 397 OK	0	96.5		GOOD SX 4050 Level. 9850 E
0789 ✓						96.5	105		MASSIVE SX
0790 /						105	113.5		SOLID SX
0792 J						113.5	121		
0792 ✓						121	130	END	
0793 J					U 398 OK	0	88.5		4050 Level. 9850 E
0794 ✓					?	181	190		
0795 ✓					U 398	96.5	105		
0796					U 398	105	109		

BOX NO.	N.T.S LOC.	PROPERTY	DRILLED FOR	YR.	HOLE NO.	INTERVAL		LIBRARY LOCATION	CARD	REMARKS
						FROM	TO			
0797 ✓	115/G 5	Welgreen	Hudson - Yukon		NO MARK U 400	0	78	4 A	4699 E 50 262 N	
0798 ✓					?	78	86		GOOD SX	
0799 ✓					?	86	94			
0800 ✓					?	94	102		MASS SX	
0801 ✓					?	102	110		=====	
0802 ✓					?	110	118		=====	
0803 ✓					?	118	126		=====	
0804 ✓					?	126	135		GOOD SX	
0805 ✓						135	140	END		
0806 ✓					NO MARK. U 401	0	8		GOOD SX 9552 E 50 336.5	
0807 ✓					?	8	18		SOLID SX	
0808 ✓					?	18	26	4 B		
0809					?	26	35		SOLID SX	
0810					401	35	43			
0811					?	43	50.5			
0812					?	50.5	59			
0813					?	59	66		SMALL SX	
0813										DOPL
0814					?	66	75			
0815 ✓					?	75	95			
0816 ✓					NO MARK U 402	0	124		4050 Level. 9459	
0817 ✓					U 402	124	131		MASS SX	
0818					?	131	142			
0819					U 402	142	150			
0820					402	150	159			

BOX NO.	N.T.S LOC.	PROPERTY	DRILLED FOR	YR.	HOLE NO.	INTERVAL		LIBRARY LOCATION	Cardboard boxes	REMARKS
						FROM	TO			
0821 ✓	115/G 5	Welgreen	Hudson - Yukon		U 402 OK		165	4 B	4050 Level.	9459
0822 ✓					U 404 OK	0	83.5		4050 Level.	11 235 E
0823 ✓					404	83.5	92			
0824 ✓					404	92	100			
0825 ✓					404	100	109			
0826 ✓					404	109	118			
0827 ✓					404	118	131			
0828 ✓					U 405 OK	0	105		11259 E	49888 N
0829 ✓					U ?	105	113			
0830 ✓					?	113	121			
0831 ✓					?	121	126	END		
0832 ✓					NO MARK U 406	0	85		11300 E	49863 N
0833 ✓					U 406	85	85			
0834 ✓					?	85	101			
0835 ✓					U 406	104	END	(116)		
0836 ✓					NO MARK U 407	0?	125		125 MARKER 4050 Level.	
0837 ✓					?	105	112		105 & 110 MARKER	
0838 ✓					NO MARK U 408	0	105		11349 E	49848 N 4065'
0839 ✓					?	105	113		MASSIVE SX	
0840					?	113	120.5			
0841					?	120.5	129			
0842					?	129	137			
0843					409? ?	0	72			
0844					410 U 409	0	70 88.5		11400 E	4987.5 N 4067'
0845					U 410		48.8			

BOX NO.	N.T.S LOC.	PROPERTY	DRILLED FOR	YR.	HOLE NO.	INTERVAL		LIBRARY LOCATION	REMARKS
						FROM	TO		
0846	115/G 5	Welgreen	Hudson - Yukon		U 410 ✓		55 4	4 B	
0847					410		63.8		
0848					?	63.5	74 0		
0849					410	74	84		
0850					410	84	94		
0851					410	94	104		
0852					U 410	104	114		
0853					U 410	114	124		
0854					U 410	124	131		
0855					^{NO NO.} U 411			8 FT CORE - JUMBLED 9750 E 50 224 N	4067'
0856					^{NO MARKS} U 412 OK	0	100	9751 E 50 827 N	4066'
0857					?	100	107		
0858					?	107	108	END	
0859 ✓					U 413 OK	0	80	75	4050 Level
0860 ✓					?	75	85		
0861 ✓					?	85	107	(END)	
0862 ✓					^{NO MARKS} U 414?	0	80		4050 Level
0863 ✓					?	80	98		
0864					^{NO MARK} U 415	0	117 111		4050 Level
0865					?	111	126		
0866					?	126	134		
0867					?	134	145		
0868					^{mark not readable} U 416 415?	0	111		
0869					415?	111.5	120		
0870					416	120	130		

Cardboard boxes

BOX NO.	N.T.S LOC.	PROPERTY	DRILLED FOR	YR.	HOLE NO.	INTERVAL		LIBRARY LOCATION	CARD BOARD BOXES	REMARKS
						FROM	TO			
0871	115/G 5	Welgreen	Hudson - Yukon		U 416	130	140	4 B		
0872					U 416	140	150.5			
0873					?	150.5	157.5			
0874						157.5	166			
0875					?	166	174			MACQUE SU
0876					?	178	196			
0877						196	207			
0878					^{NO MARK} U 419OK	0	97			4050 Level
0879					U 419	107	125			
0880					^{NO MARK} U 422	0	107			3675 Level
0881					?	107	115			
0882					?	115	121			
0883					?	121	123	END		
0884					^{NO MARK} U 423	0	88			4470 Level
0885					U 424 OK	0	34			4470 Level
0886					^{NO MARK} U 425?	0	10			4470 Level
0887 + 88					^{NO MARK} U 426OK	0	32			4470 Level
888 0889					^{NO MARK} U 427 ^{NO MARK}	32	52			4470 Level
0890					^{NO MARK} U 428	^{NO MARK} 8 FT CORB				4470 Level
0891					?	16	22			
0892					^{NO MARK} U 430	0	54	4 C		4050 Level
0893					?	54?	62?			
0894					?	62	70			
0895					?	70	80.5			
0896					?	80.5	111	END		

BOX NO.	N.T.S LOC.	PROPERTY	DRILLED FOR	YR.	HOLE NO.	INTERVAL		LIBRARY LOCATION	REMARKS
						FROM	TO		
0897	115/G 5	Welgreen	Hudson - Yukon		NO MARK U 431	0	66	4 C	4050 Level
0898					?	66	120		
0899					?	120	175		
0900					NO MARK U 432	0	142		4050 Level
0901					?	142	150		
0902					?	78? 150	130?		MARKERS UNDER
0903					?	NO BLOCKS			8 FT MASSIVE
0904					?	?	200		
0905					?	200	222		
0906					NO MARKER U 433	0	25		4050 Level
0907					?	25	33		
0908					?	33	41		
0909					U 43?	41	61		
0910					?	61	83	END	
0911					NO MARK U 434	0	26		
0912					?	? TB	130		
0913					NO MARK U 464	0	10		465
0914					?	10	20		NO SPLIT
0915					?	20	29		=
0916					?	29	38		=
0917					?	38	47.5		=
0918					?	47.5	57.5		=
0919					?	57.5	67		=
0920					?	67	78		
0921					?	78	86.5		

BOX NO.	N.T.S LOC.	PROPERTY	DRILLED FOR	YR.	HOLE NO.	INTERVAL		LIBRARY LOCATION	REMARKS
						FROM	TO		
0922	115/G 5	Welgreen	Hudson - Yukon		U 464?	865	98	4 C	
0923					?	98	107		MASS SPLIT
0924						107	116		SPLIT
0925						116	125		MASS SX
0926						134	143		
0927						143	152		
0928						152	161		161 - 171 ser. 1177
0929						171	180		SOLID SX
0930						180	190		
0931					?	190	199		END. HOLE
0932					NO MARK. U 465	0	10		465
0933					?	10	20		
0934					?	20	29.5		
0935					?	29.5	39		
0936					?	39	48		
0937					?	48	58		
0938					?	58	67		
0939					?	67	76		
0940					?	76	85		MASSIVE SX.
0941					?	86	94		GOOD SX
0942					?	94	103		
0943					?	103	112		GOOD SX
0944					?	112	121		
0945					?	121	131		
0946					?	131	141		

BOX NO.	N.T.S LOC.	PROPERTY	DRILLED FOR	YR.	HOLE NO.	INTERVAL		LIBRARY LOCATION	REMARKS
						FROM	TO		
0947	115/G 5	Welgreen	Hudson - Yukon		U 465?	141	149	4 C	
0948					?	149	158		
0949					?	158	168		
0950					?	168	179		
0951					?	179	189		
0952					?	189	199		
0953					?	199	208		
0954					?	208	218		
0955					?	218	227		
0956					?	227	236		
0957					?	236	245		
0958					?	245	253		
0959					?	253	261	END	
0960					NO MARK. U 466	0	10		460
0961					?	10	19		
0962					?	19	28		
0963					?	28	38		
0964					?	38	48		
0965					?	48	57		
0966					?	57	66		
0967					?	66	75		
0968					?	75	85		
0969						85	95		Some stuff left
0970						95	103		
0971						103	112		

Cardboard boxes

BOX NO.	N.T.S LOC.	PROPERTY	DRILLED FOR	YR.	HOLE NO.	INTERVAL		LIBRARY LOCATION	REMARKS
						FROM	TO		
0972	115/G 5	Welgreen	Hudson - Yukon		U 466	112	124	4 D	460
0973						121	129 131		
0974						131	139		
0975						139	148		
0976						156	165		
0977						165	173		
0978						173	182		
0979						182	191		
0980						191	200		
0981						200	209		
0982						209	218		
0983						218	226		
0984						226	235		
0985						235	243		
0986						243	260		
0987						260	270		
0988						270	277	END	
0989					U 467	0	19		-70
0990						19	29		
0991						29	39		
0992						39	50		
0993						50	60		
0994						60	70		
0995						70	83		
0996						83	93		

Cardboard boxes

BOX NO.	N.T.S LOC.	PROPERTY	DRILLED FOR	YR.	HOLE NO.	INTERVAL		LIBRARY LOCATION	<i>Cardboard boxes</i>	REMARKS
						FROM	TO			
0997	115/G 5	Welgreen	Hudson -- Yukon		^{NO MARK} U 467	93	102	4 D	-70	
0998					?	102	112			
0999					?	112	121			
1000						121	133			
1001							143			
1002						143	154			
1003						154	164			
1004						164	173			ALL SPILT - MASSIVE SK
1005						173	181			
1006						190	200			SOME MASSIVE
1007					?	38	49			
1008					^{NO MARK} U 468	0	13			
1009						13	23			
1010						23	34			
1011						34	46			
1012						46	56			
1013						56	67			SPILT SK - SPILT
1014						67	77			MASS SK
1015						77	82			
1016					^{NO MARK} U 469	0	14			-60
1017						14	25			
1018						25	34			
1019						34	44			
1020						44	55			
1021						55	65			

BOX NO.	N.T.S LOC.	PROPERTY	DRILLED FOR	YR.	HOLE NO.	INTERVAL		LIBRARY LOCATION	Cardboard boxes	REMARKS
						FROM	TO			
1022	115/G 5	Welgreen	Hudson - Yukon		U 469 [?]	65	75	4 D	-60	
1023						86	95.5			
1025						95.5	105			
1026						105	114			
1027						114	123			
1028						123	134			
1029						134	145			
1030						145	155			
1031						155	166			
1032						166	177			
1033						177	188			SOLID MAS FT 187
1034						188	198			
1035						198	207			SOLID SX
1036						207	218			MASSIVE
1037						218	222	END?		
1038					NO MARK U 470	0	11			-50
1039						11	21			
1040						21	31			
1041						31	42			
1042						42	52			
1043						52	62			
1044						62	72			
1045						72	83			
1046						83	96			
1047						96	110			
						110	120			

BOX NO.	N.T.S LOC.	PROPERTY	DRILLED FOR	YR.	HOLE NO.	INTERVAL		LIBRARY LOCATION	Calibration boxes	REMARKS
						FROM	TO			
1048	115/G 5	Welgreen	Hudson - Yukon		U 470 [?]	120	130	4 D	Solid SX -50	
1049						130	140		Solid SX	
1050						140	150		Solid SX	
1051					U 470	150	160		Solid SX	
1052						160	171			
1053						171	173			
1054					No trace U 471	0	18			
1055						18	23			
1056						23	28			
1057						28	33			
1058						33	60			
1059						60	69			
1060							78 1/2	4 E		
1061							90			
1062						90	101			
1063						101	111			
1064						111	121			
1065						121	135			
1066						135	145			
1067						145	155			
1068						155	165			
1069						165	175			
1070						175	185			
1071						185	195		Solid SX	
1072						195	206			

BOX NO.	N.T.S LOC.	PROPERTY	DRILLED FOR	YR.	HOLE NO.	INTERVAL		LIBRARY LOCATION	REMARKS
						FROM	TO		
1073	115/G 5	Welgreen -	Hudson - Yukon		^{NO 1} U 471	206	215	4 E	
1074						215	226		
1075					^{NO MARK} U 472	0	11		-20
1076						11	21		
1077						21	31		
1078						31	46		
1079						46	57		
1080						57	66		
1081						66	77		
1082						77	100		
1083						100	110		
1084						110	120		
1085						120	132		
1086						132	143		MASSIVE HOLE
1087					U 473	0	14		-25
1088						14	26		
1089						26	36		
1090						36	46		
1091						46	56		
1092						56	67		
1093						67	77		
1094						77	91		
1095						91	103		
1096						103	115		
1097						115	126		

BOX NO.	N.T.S LOC.	PROPERTY	DRILLED FOR	YR.	HOLE NO.	INTERVAL		LIBRARY LOCATION	REMARKS
						FROM	TO		
1098	115/G 5	Wellgreen	Hudson - Yukon		U 473	126	136	4 E	-25
1099						136	146		
1100					NO MARK U 474	0	16		-60
1101						16	28		
1102						28	46		
1103						46	58		
1104						58	70		
1105						70	81		
1106						81	92		
1107						92	102		
1108						102	111		
1109						111	121		
1110						121	130		
1111						130	141		
1112						171	180		MASSIVE SX
1113						180	189		
1114					U 475	0	19		-55
1115						19	29		
1116						29	39		
1117						39	47		
1118						47	57		
1119						57	65		
1120						65	74		
1121						74	84		
1122						84	94		

BOX NO.	N.T.S LOC.	PROPERTY	DRILLED FOR	YR.	HOLE NO.	INTERVAL		LIBRARY LOCATION	REMARKS
						FROM	TO		
1123	115/G 5	Welgreen	Hudson - Yukon		U 475?	94	104	4 E	Cardboard boxes -55
1124						104	114		
1125						114	124		
1126						124	135		
1127						135	146		
1128						146	157		
1129						157	165		SX-MASSIVE
1130					NO MARK U 476	0	18		SX START -90
1131						18	27		
1132						27	32		
1133					NO MARK U 477	0	12		-90
1134						12	21		
1135						21	30		
1136						30	39		
1137						39	48		SOLID SX
1138						48	57		SOME SX
1139						57	67		SOLID SX
1140						67	77		SOLID SX
1141						77	84		
1142					U 478?	0	13		SOME SX -70
1143						13	23		
1144						23	31	4 F	
1145						31	41		SOLID SX
1146						41	51		
1147						51	57		

BOX NO.	N.T.S LOC.	PROPERTY	DRILLED FOR	YR.	HOLE NO.	INTERVAL		LIBRARY LOCATION	REMARKS
						FROM	TO		
1148	115/G 5	Welgreen	Hudson - Yukon		NO MARKS U 479	0	12	4 # F	SOLID SX -30
1149						12	21		
1150						21	30		
1151						30	40		
1152						40	50		SOLID SX
1153						50	57		
1154					U 480	0	14		-90
1155						14	24		SOLID SX
1156						50	156		
1157						64	73		
1158						44	56		
1159						56	65		
1160						65	75		
1161						75	93		
1162						93	96		
1163					U 481?	14 0	28 14		-90
1164					?	28	38		
1165					U 407✓	0	76		
1166					U482?	26	35		-65
1167						35	44		
1168						44	53		
1169						53	63		
1170						73	84		
1171						84	94		
1172						94	105		

*Cardboard
boxes*

BOX NO.	N.T.S. LOC.	PROPERTY	DRILLED FOR	YR.	HOLE NO.	INTERVAL		LIBRARY LOCATION	REMARKS
						FROM	TO		
2223 ✓	115/G 5	QUILL CREEK	HUDSON BAY	X	W54 ^{OK}	664	686	6D	
2224 ✓				X	W54	497	515		
2225 ✓				X	W54	340	360		
2226 ✓				X	W54	578	594		
2227 ✓				X	W54	557	558		
2228 ✓					DE+E #10	74	83 (END)		
2229 ✓				X	W54	256	271		
2230 ✓				X	W54	271	291		
2231 ✓				X	W54	537	557		
2232 ✓				X	W54	291	307		
2233 ✓				X	W54	686	709		
2234 ✓				X	=	190	204		
2235 ✓				X	=	473	49?		
2236 ✓				X	=	395	413		
2237 ✓				X	=	307	323		
2238 ✓				X	=	173	190		
2239 ✓				X	W59	30	65		
2240				X	W60	130	154		
2241 ✓				X	W54	732	753		
2242 ✓				X	W60	18	40		
2243 ✓				X	=	154	177		
2244 ✓				X	W54	360	378		
2245 ✓				X	W60 W54	413	43?		
2246 ✓				X	W60	263	295		
2247					U 303 B-	50	75		

BOX NO.	N.T.S. LOC.	PROPERTY	DRILLED FOR	YR.	HOLE NO.	INTERVAL		LIBRARY LOCATION	Wooden boxes	REMARKS
						FROM	TO			
2248 ✓	115/G 5	QUILL CREEK	HUDSON BAY	X	W54 ✓	378	395	6D		
2249 ✓	115/G 5			X	W60 ✓	107	130			
2250 ✓				X	W59 59	166	180			
2251 ✓				X	W60 59	128	146			
2252				X	W60 ✓	198	219			
2253					W54 W55A	100	123			
2254				X	W60 ✓	338	385			
2255 ✓				X	W60	64	87			
2256 ✓				X	60	451	475			
2257 ✓				X	W60	177	198			
2258 ✓				O	W59 459	110?	130?	EST		BLOCK PAINTED + MARKER 125
2259 ✓				O	437	25	50			PAINTED END + 30 MARKER
2260 ✓				O	U 459	75	100			PAINTED END + 80FT MARKER
2261 ✓				O	459					NO MARKERS
2262 ✓				O	W61 461	0	24			PAINTED END -
2263 ✓				O	437	50	75			PAINTED - 'LOTS PYRITE' WENG
2264 ✓					437	25	50			PAINTED
2265 ✓					462	90	115			PAINTED -
2266 2267 ✓				X	W 54	634	664			TAG
				X	W 54	515	537			
2268 ✓				X	W 54	612	634			
2269 ✓				X	W 54	237	258			
2270 ✓				X	W 54	597	612			
2271 ✓				O	417					PAINTED - NO FOOTAGE BLOCK - MASSIVE
2272				O	NOT READABLE	100	125			MASSIVE SX
2273				O	U 391	70	95			+90; 86+50 75+85 CO-ORDS

BOX NO.	N.T.S. LOC.	PROPERTY	DRILLED FOR	YR.	HOLE NO.	INTERVAL		LIBRARY LOCATION	Wooden boxes	REMARKS
						FROM	TO			
2274 ✓	115/G 5	QUILL CREEK	HUDSON BAY	0	421 ✓	48	71	6D		MASSIVE SX
2275 ✓	115/G 5			0	470 ✓	75	100			B 470-CO-02D
2276				0	434 ✓	100	125			
2277 ✓				0	409 ✓	?	?			110 FT CORE - END HOLE? DRIFT LOG MASSIVE MINOR
2278 ✓				0	440 ✓	10?	35			MARKER-20
2279 ✓				0	U 418	57	79			MASSIVE
2280 ✓				0	418? NO NO.	75	88			- 28 FT CORE MISSING MASSIVE
2281 ✓				0	418	100	125			MASSIVE
2282 ✓				0	MISSING	50	75			- MASSIVE
2283				0	391 ✓	20	45			- MASSIVE - SOME
2284				0	434	75	100			
2285 ✓				0 x	390 424	50	75	60		MASSIVE
2286 ✓				0	U 434 390	50	75			MASSIVE
2287 ✓				0 x	390	20	45			QZ U.
2288 ✓					X WOOD BLOCK U 390 U 389 END BX	0?	25?			BLOCK 10 - LOTS QZ
2289 ✓				0 x	U 379 ✓	85	108			BLOCK 85 - MASSIVE
2290 ✓				0 x	U 389 ✓	65?	90			- MASSIVE
2291 ✓				0 x	U 379 ✓	113	123			- REST EMPT. BOX - MASSIVE
2291A ✓					X U 379	28	56			
2292 ✓				0	445 ✓	0	25			- SOME MASSIVE
2293 ✓				0 x	U 379 ✓	52	77			MASSIVE
2294 ✓				0	454 ✓	150	175			MASSIVE
2295 ✓				0	447 ✓	50	75			MASSIVE
2296 ✓				0	436 ✓	50	75			MASSIVE
2297 ✓				0	444 ✓	25	50	6D		SOME MASSIVE
2298				0	452 ✓	125	150			

BOX NO.	N.T.S LOC.	PROPERTY	DRILLED FOR	YR.	HOLE NO.	INTERVAL		LIBRARY LOCATION	REMARKS
						FROM	TO		
2299 ✓	115/G 5	QUILL CREEK	HUDSON BAY	0	442 ✓	50	75	6D	Two BUCKS 50 LB3 ; 98 WENG NOLE
2300 ✓	115/G 5			0	#462	108	158		LARGE CORE LOSS
2301 ✓				0	455 ✓	20?	55?		Blocks 25230 - 5 FT APART 20 BGEURD 25
2302 ✓				0	435 ✓	176	201		
2303 ✓				0	435	70	95		Good SX
2304 ✓			MARKING BTM BOX	0	U 451 W48	25	50		MASSIVE SX
2305 ✓				0	457 ✓	0	25		
2306 ✓				x	W 54 U 457	138	155		-NO MASSIVE
2307 ✓				x	W54 ✓	328	340		
2308 ✓				x	W 54 ✓	220	237		
2309 ✓				x	W 54 ✓	204	220		
2310 ✓				x	W 54 ✓	155	173.		
2311 ✓				x	W 54 ✓	758	772		
2312 ✓				x	W 54	432	456	6E	
2313 ✓				x	=	100	120		
2314 ✓				x	W60 ✓	405	429		
2315				0	462 +90°	24	46½		MASS. SX
2316				x	W60 ✓	219	242		
2317				x	59 ✓	189	207		
2318				x	W54 ✓	120	138		
2319				x	W 54	456	473		
2320				x	W 54	709	732		
2321				0	459-0°	330	350		
2322				x	W60	242	264		
2323				x	W59	65	83		

BOX NO.	N.T.S. LOC.	PROPERTY	DRILLED FOR	YR.	HOLE NO.	INTERVAL		LIBRARY LOCATION	REMARKS
						FROM	TO		
2324 ✓	115/G 5	QUILL CREEK	HUDSON BAY		W59 U459	305	325	6E	FLAT HOLE - SOME SX
2325 ✓	115/G 5			x	W60	40	64		
2326 ✓				x	60	429	451	6F	
2327 ✓				x	59 60	317	338		
2328 ✓				x	W60 59	83	106		
2329 ✓				x	W60	294	317		
2330 ✓				D	U459	280	300		
2331 ✓				x	60	497	520		
2332 ✓				D	U462	46.5	69		
2333 ✓				D	459 ✓	130	150		FLAT HOLE
2334 ✓				x	W60 ✓	87	107		
2335 ✓				x	60 ✓	475	497		
2336 ✓				D	U458	100	125		FLAT HOLE MASSIVE SX
2337 ✓				D	U459	225	250		
2338 ✓				D	U462	69	90		+90° HOLE
2339 ✓				D	U461	24	43		
2340 ✓				D	421 420	70	90?		HOLE 2' CEED BLOCK 78 188 11
2341 ✓				D	432 U460	50	75	6E	+60
2342 ✓				D	U449	0	25		+55 MASSIVE LOTS
2343 ✓				D	420 414	73	101		BOX 3 414 ON BOX BTM 420 ON END GOOD SX
2344 ✓				D	429 U426 OR 429	0	25		FLAT MARKERS 25-50
2345				D	418 ✓	150	175		-30°
2346								Box	Missing
2347				D	420	25	50		402 ON BTM BOX BLOCKS 100-125 - GOOD SX
2348				D	440	0	25		+50°

BOX NO.	N.T.S. LOC.	PROPERTY	DRILLED FOR	YR.	HOLE NO.	INTERVAL		LIBRARY LOCATION	REMARKS
						FROM	TO		
2349 ✓	115/G 5	QUILL CREEK	HUDSON BAY	0 x	391 ✓	85	99	6E	+30°
2350 ✓	115/G 5			0	W49 U442	0	25		MAJOR SX
2351 ✓				0 x	382 ✓	73.5	81		MASSIVE SX
2352 ✓				0 x	391 ✓	50	75		
2353 ✓				0 x	391 ✓	0	25 ✓		ND SX
2354 ✓				0	444 ✓	55	75 ✓		MASSIVE SX
2355 ✓				0 x	389 ✓	88	108 ✓	6F	MASSIVE SX
2356 ✓				0	441 ✓	0	25 ✓		+30°
2357 ✓				0 x	389 ✓	35	60		
2358 ✓				0	441 ✓	25	50		
2359 ✓				0 x	390 ✓	25	50		
2360 ✓				0	445 ✓	25	50		FLAT
2361 ✓				0	? U443	0	25		+30°
2362 ✓				0	U463	114	140		+65°
2363 ✓				0	446 ✓	80	100		+30
2364 ✓				0	U446	50	75		✓
2365 ✓				0	W49 U448	50	75		+50
2366 ✓				0	460 ✓	80	100		+60°
2367 ✓				0	408 U450	50	75		
2368 ✓				0	448 U448	80	101		+50°
2369 ✓				0	? U454	125	150		+45
2370 ✓				0	447	75	100	6E	-45°
2371 ✓				0	454	180	200		
2372					456	0	25		-55°
2373					439	50	75		-35

CONFIDENTIAL

4800

4400

4000



CONFIDENTIAL

10000E

10000E

11000E

APPROVED: <i>[Signature]</i> DRAWN BY: <i>[Signature]</i> DATE: OCTOBER 31, 1951	HUDSON-YUKON MINING Co. LTD.	VERTICAL LONGITUDINAL SECTION WELLGREEN MINE QUILL CREEK, Y.T.	718 SCALE: 1" = 50' Q-1
--	---------------------------------	---	-------------------------------

CONFIDENTIAL

4470 LEVEL

4400

NO 2 WINZE

NO 3 RAISE

4250 LEVEL

4250 LEVEL

4050 LEVEL

4000

3850 LEVEL

3650 LEVEL

SUMP

3600

7500 E

8000 E

8500 E

DATE OCTOBER 31, 1926
DRAWN BY: J. H. [Signature]
APPROVED: [Signature]

HUDSON-YUKON
MINING CO. LTD.

VERTICAL LONGITUDINAL
SECTION
WELLGREEN MINE
QUILL CREEK, Y.T.

SCALE 1"=50'

Q-2

719

CONFIDENTIAL




CONFIDENTIAL

DATE: OCTOBER 11, 1924 DRAWN BY: <i>[Signature]</i> APPROVED: <i>[Signature]</i>	HUDSON-YUKON MINING CO. LTD.	COMPOSITE LEVEL PLAN	
		WELLGREEN MINE QUILL CREEK, Y.T.	
			782 SCALE 1" = 50' Q-3

CONFIDENTIAL




DATE: OCTOBER 31, 1928 DRAWN BY: <i>[Signature]</i> APPROVED: <i>[Signature]</i>	HUDSON-YUKON MINING CO. LTD.	COMPOSITE LEVEL PLAN WELLGREEN MINE QUILL CREEK, Y.T.	721
			SCALE 1" = 50'
			Q-4

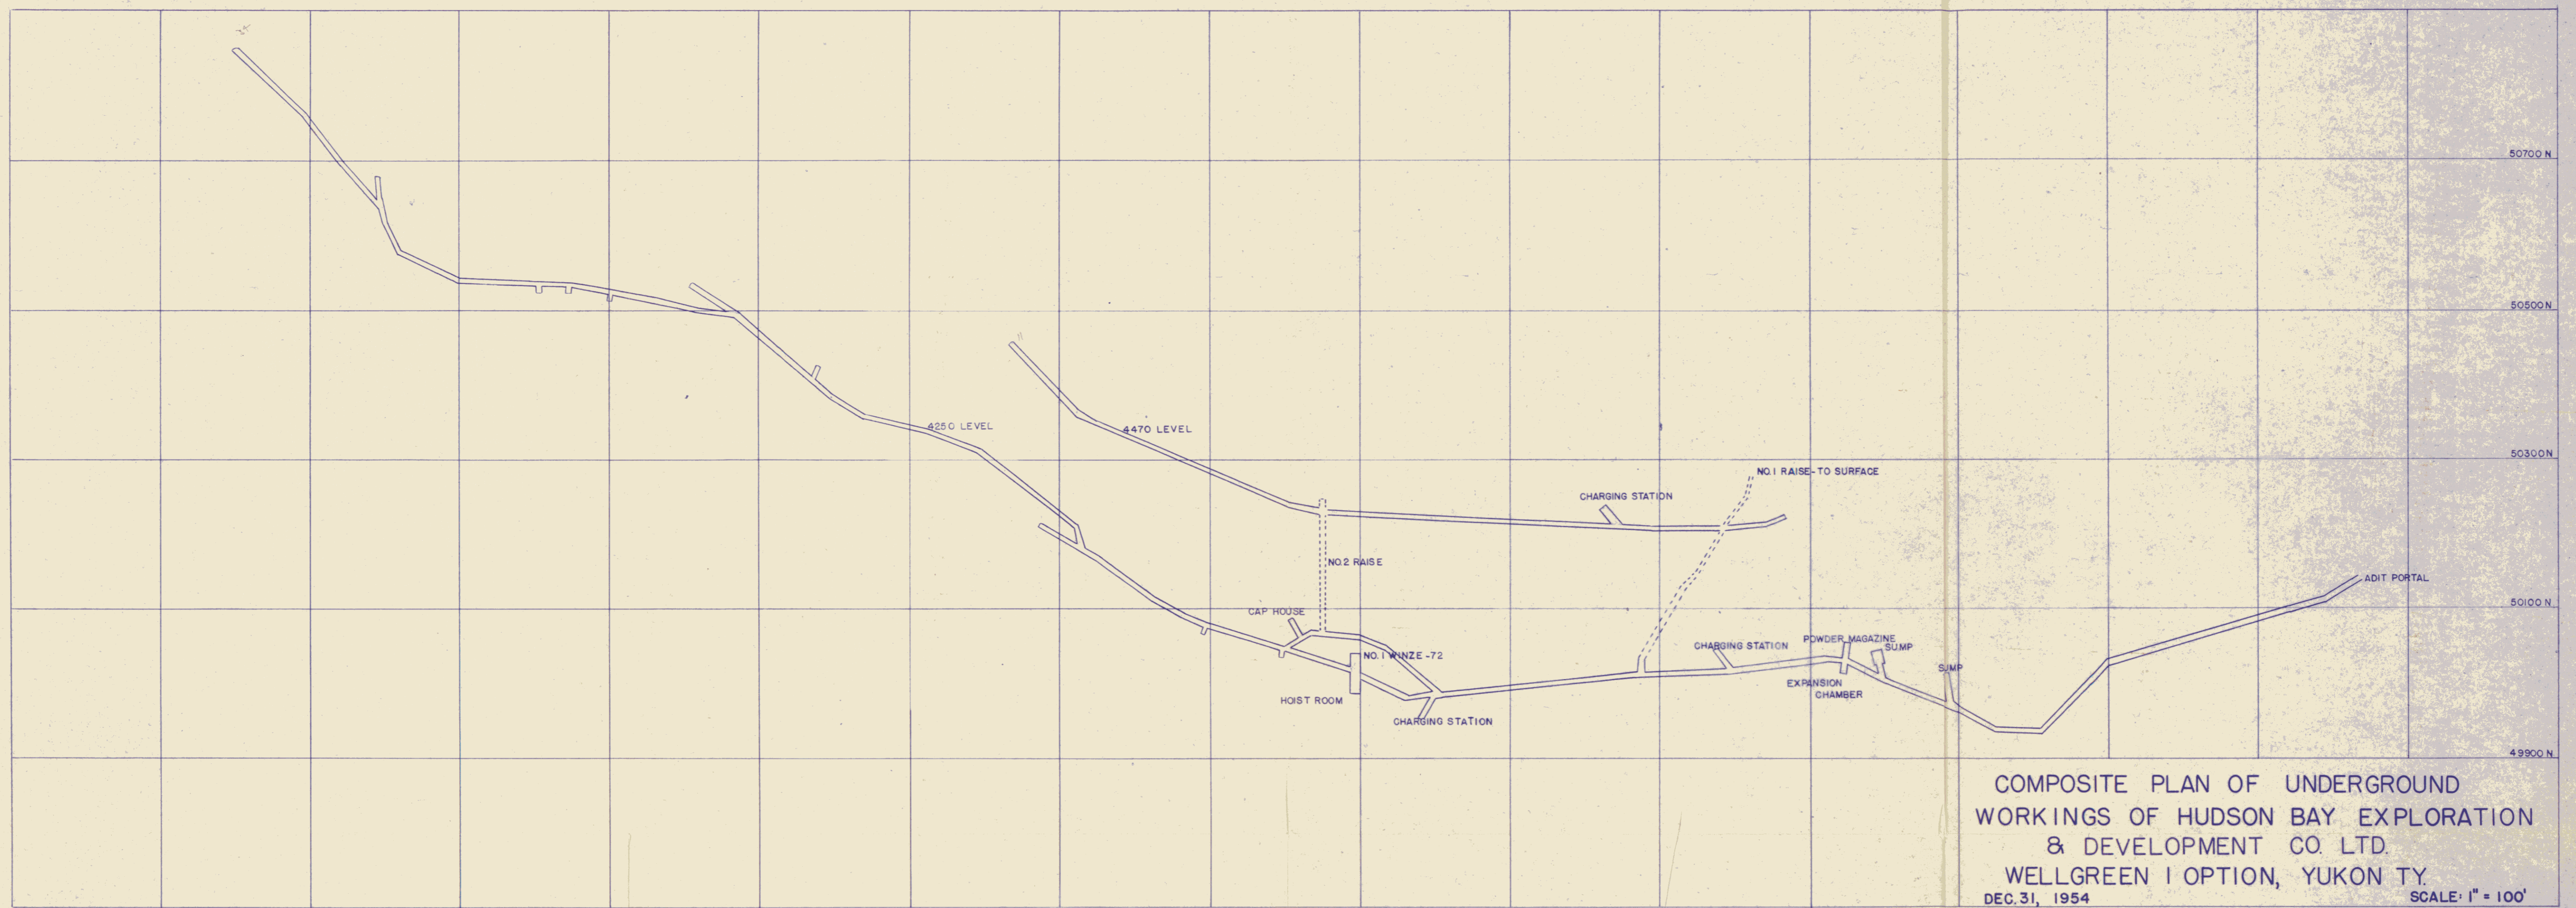

COMPOSITE PLAN OF UNDERGROUND WORKINGS OF HUDSON BAY EXPLORATION & DEVELOPMENT CO. LTD. WELLGREEN I OPTION, YUKON TY. DEC. 31, 1954 SCALE: 1" = 100'

Older new workings added

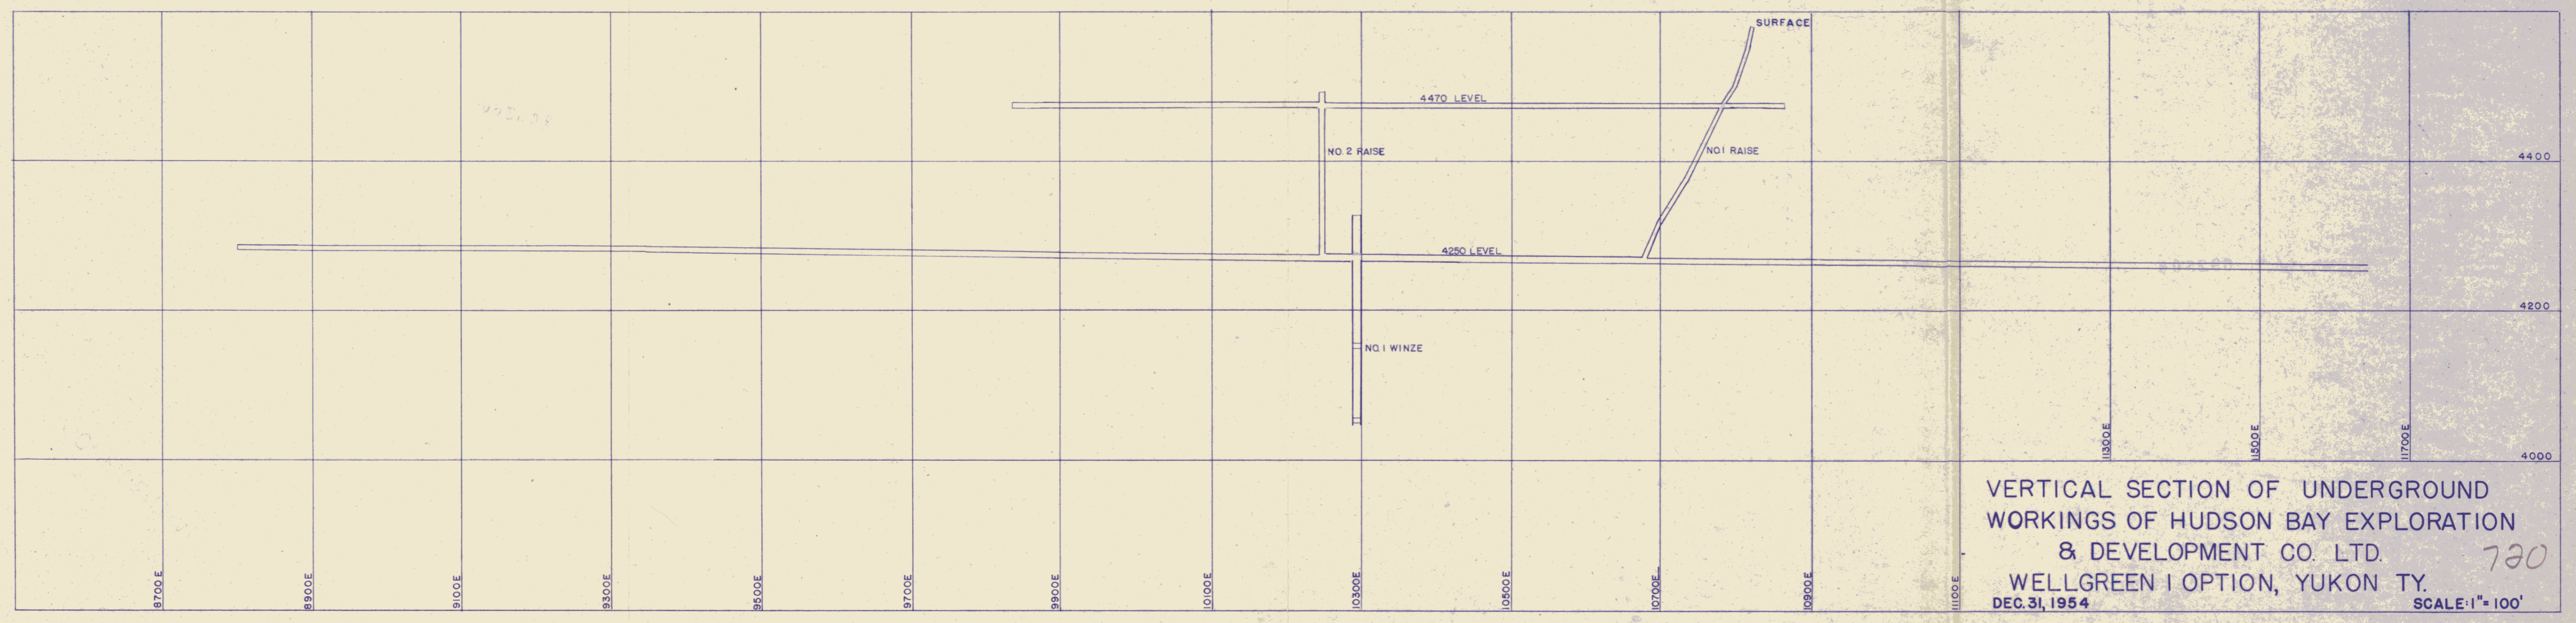

VERTICAL SECTION OF UNDERGROUND WORKINGS OF HUDSON BAY EXPLORATION & DEVELOPMENT CO. LTD. WELLGREEN I OPTION, YUKON TY. DEC. 31, 1954 SCALE: 1" = 100'

720